

General:


1. Do not scale from this drawing. All dimensions are millimeters unless otherwise stated.
2. This drawing is for information purposes only. Any dimensions and levels data are indicative only and subject to detailed structural and architectural design.
3. Copyright Tranter McManus Architects Ltd. This drawing not to be re-produced without the permission of the architect.
4. All areas and sizes are approximate only. Based on Ordnance Survey data only and subject to measured survey.

Elevation Key:


1. Facing brick 1
2. Facing brick painted white
3. Facing brick painted white
4. Aluminium framing to reveals and solid brise soleil (PPC finish)
5. Aluminium panels (PPC finish)
6. Aluminium windows, sills and doors (PPC finish)
7. Aluminium copings (PPC finish)
8. Metal balustrading and fascia to balcony with hardwood handrail
9. Recessed brick panel
10. Steel gates (PPC finish)
11. Metal louvred panels and doors (PPC finish)
12. Translucent glass
13. Timber louvre sliding screens in PPC aluminium frames
14. Square section rain water pipes (PPC finish)



Part Elevation - Block B - Canalside
Scale 1:25

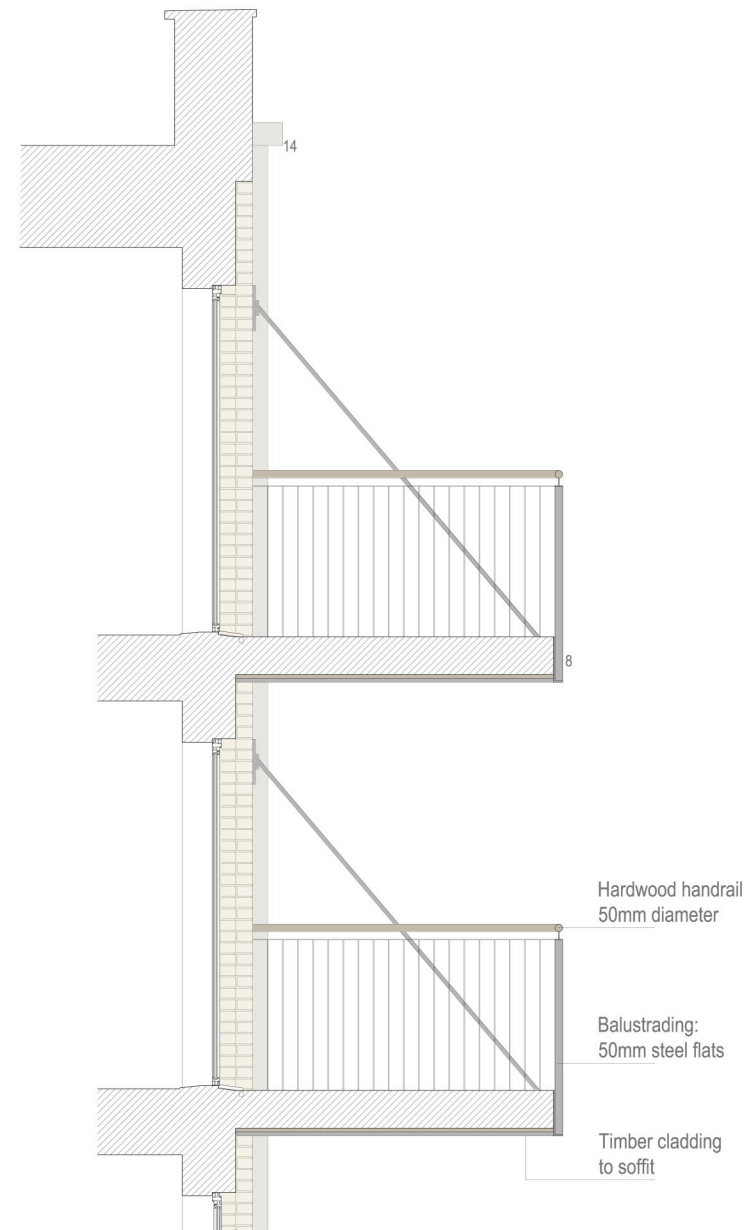

Part Section
Scale 1:25

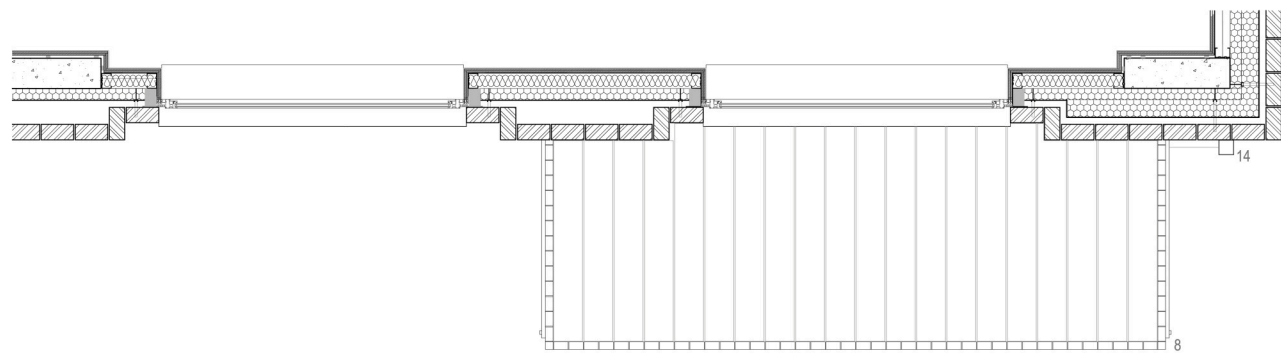

Part Plan - Block B Typical Floor - Canalside
Scale 1:25



Key

PLANNING APPLICATION ISSUE ML 24/02/17 P1
Notes Chkd Date Rev

TM Architects
Studio G05 Screenworks 22 Highbury Grove
London N5 2EF / T: 020 35671508

Bangor Wharf
London NW1 0QS

Detailed Drawings
Sheet 1

Scale : 1:25 @ A1

Job Ref Dwg No Rev

194 / PL16 / P1



- General:
- Do not scale from this drawing. All dimensions are millimeters unless otherwise stated.
 - This drawing is for information purposes only. Any dimensions and levels data are indicative only and subject to detailed structural and architectural design.
 - Copyright Tranter McManus Architects Ltd. This drawing not to be re-produced without the permission of the architect.
 - All areas and sizes are approximate only. Based on Ordnance Survey data only and subject to measured survey.

- Elevation Key:
- Facing brick 1
 - Facing brick 2
 - Facing brick painted white
 - Aluminium framing to reveals and solid brise soleil (PPC finish)
 - Aluminium panels (PPC finish)
 - Aluminium windows, sills and doors (PPC finish)
 - Aluminium copings (PPC finish)
 - Metal balustrading and fascia to balcony with hardwood handrail
 - Recessed brick panel
 - Steel gates (PPC finish)
 - Metal louvred panels and doors (PPC finish)
 - Translucent glass
 - Timber louvre sliding screens in PPC aluminium frames
 - Square section rain water pipes (PPC finish)



Detail 1


Part Elevation - Block B - Canalside
Scale 1:25

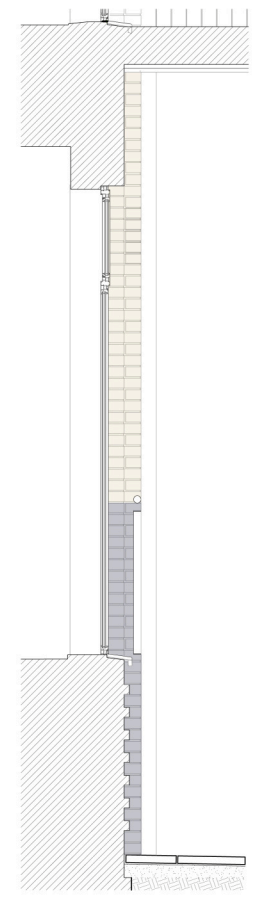 


Part Section
Scale 1:25



Part Elevation - Block B - Georgiana Street
Scale 1:25

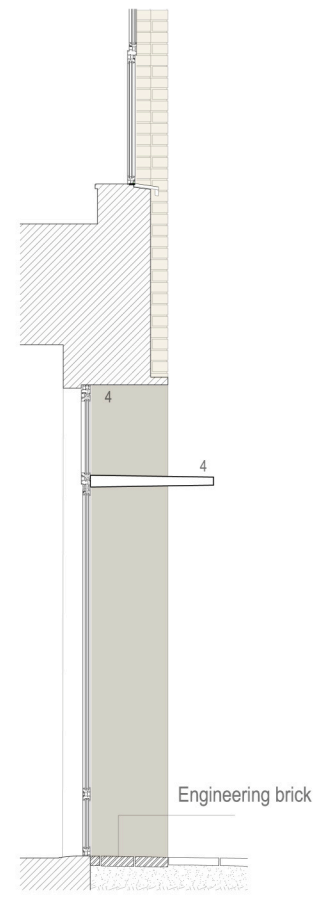


Part Section
Scale 1:25

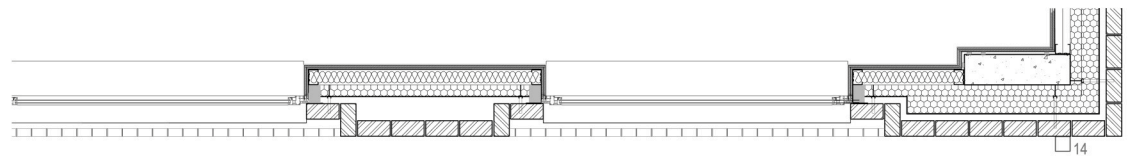


Part Plan - Block B Ground Floor - Canalside
Scale 1:25



Part Plan - Block B Ground Floor - Georgiana Street
Scale 1:25

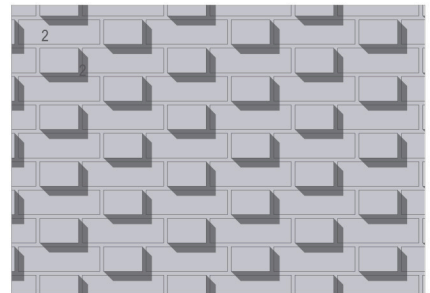

Detail 1 : Brickwork Feature Panel
Scale 1:10

 

Key



Key

PLANNING APPLICATION ISSUE	ML	24/02/17	P1
Notes	Chkd	Date	Rev

TM Architects
Studio G05 Screenworks 22 Highbury Grove
London N5 2EF / T: 020 35671508

Bangor Wharf
London NW1 0QS

Detailed Drawings
Sheet 2

Scale : Varies @ A1

Job Ref	Dwg No	Rev
---------	--------	-----


194 / PL17 / P1

- General:
1. Do not scale from this drawing. All dimensions are millimeters unless otherwise stated.
 2. This drawing is for information purposes only. Any dimensions and levels data are indicative only and subject to detailed structural and architectural design.
 3. Copyright Tranter McManus Architects Ltd. This drawing not to be re-produced without the permission of the architect.
 4. All areas and sizes are approximate only. Based on Ordnance Survey data only and subject to measured survey.


- Elevation Key:
1. Facing brick 1
 2. Facing brick 2
 3. Facing brick painted white
 4. Aluminium framing to reveals and solid brise soleil (PPC finish)
 5. Aluminium panels (PPC finish)
 6. Aluminium windows, sills and doors (PPC finish)
 7. Aluminium copings (PPC finish)
 8. Metal balustrading and fascia to balcony with hardwood handrail
 9. Recessed brick panel
 10. Steel gates (PPC finish)
 11. Metal louvred panels and doors (PPC finish)
 12. Translucent glass
 13. Timber louvre sliding screens in PPC aluminium frames
 14. Square section rain water pipes (PPC finish)




Part Elevation - Block B - Georgiana Street
Scale 1:50

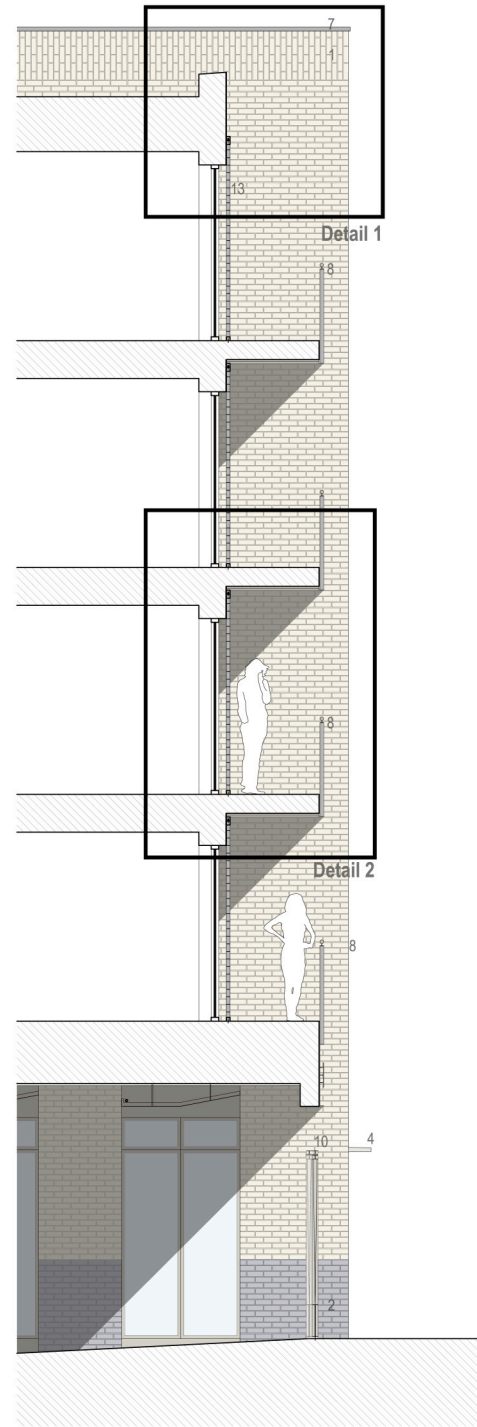


Part Section
Scale 1:50

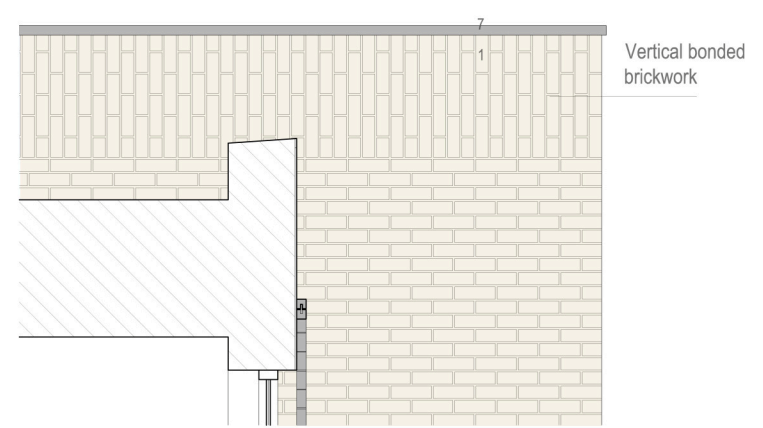

Detail 1
Scale 1:20

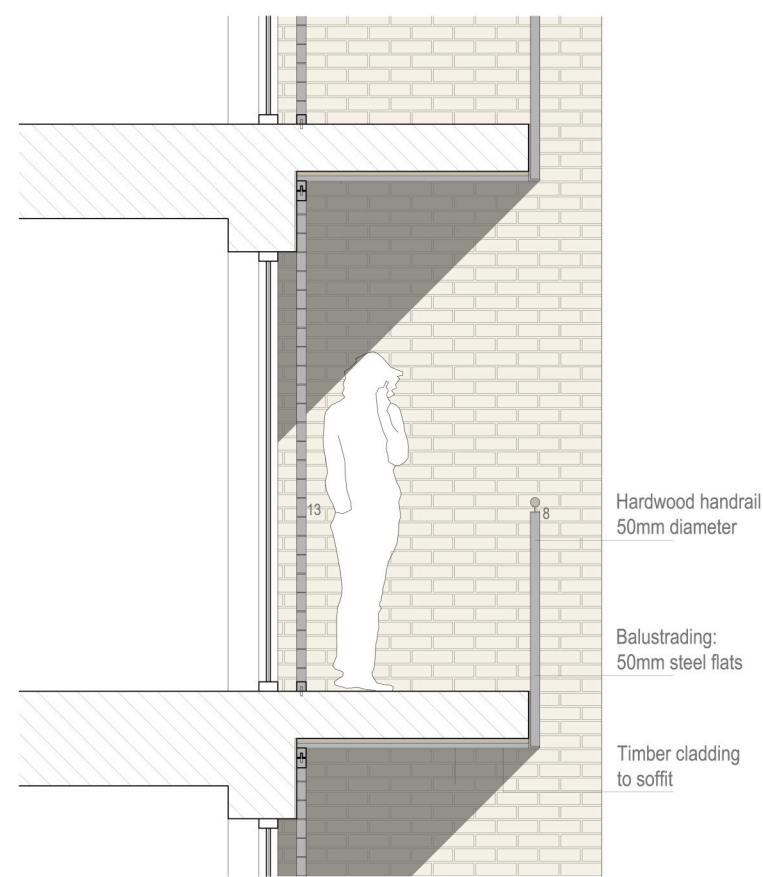

Detail 2
Scale 1:20

 

PLANNING APPLICATION ISSUE ML 24/02/17 P1
Notes Chkd Date Rev

TM Architects
Studio G05 Screenworks 22 Highbury Grove
London N5 2EF / T: 020 35671508


Bangor Wharf
London NW1 0QS
Detailed Drawings
Sheet 3
Scale : 1:100 / 1:20 @ A1

Job Ref Dwg No Rev


194 / PL18 / P1

- General:
1. Do not scale from this drawing. All dimensions are millimeters unless otherwise stated.
 2. This drawing is for information purposes only. Any dimensions and levels data are indicative only and subject to detailed structural and architectural design.
 3. Copyright Tranter McManus Architects Ltd. This drawing not to be re-produced without the permission of the architect.
 4. All areas and sizes are approximate only. Based on Ordnance Survey data only and subject to measured survey.


- Elevation Key:
1. Facing brick 1
 2. Facing brick 2
 3. Facing brick painted white
 4. Aluminium framing to reveals and solid brise soleil (PPC finish)
 5. Aluminium panels (PPC finish)
 6. Aluminium windows, sills and doors (PPC finish)
 7. Aluminium copings (PPC finish)
 8. Metal balustrading and fascia to balcony with hardwood handrail
 9. Recessed brick panel
 10. Steel gates (PPC finish)
 11. Metal louvred panels and doors (PPC finish)
 12. Translucent glass
 13. Timber louvre sliding screens in PPC aluminium frames
 14. Square section rain water pipes (PPC finish)

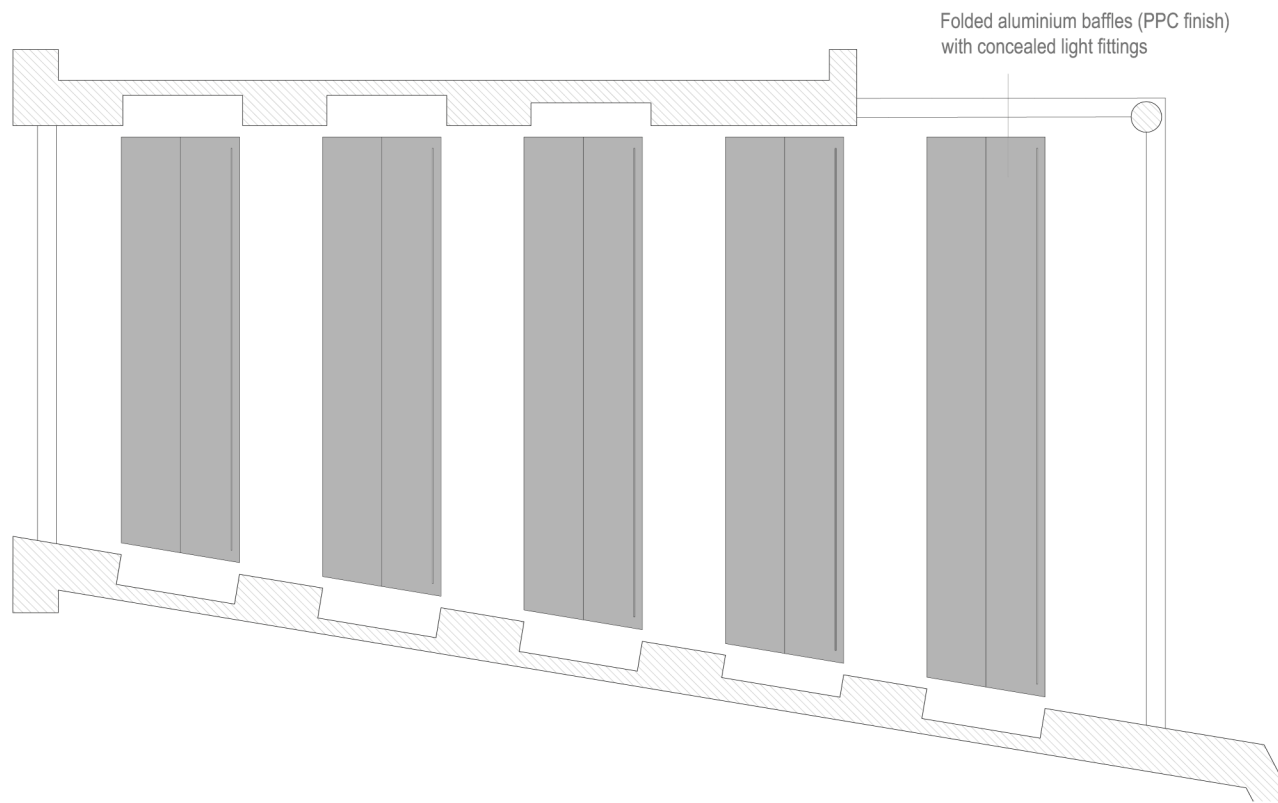


Reflected Ceiling Plan - Entrance
Scale 1:50

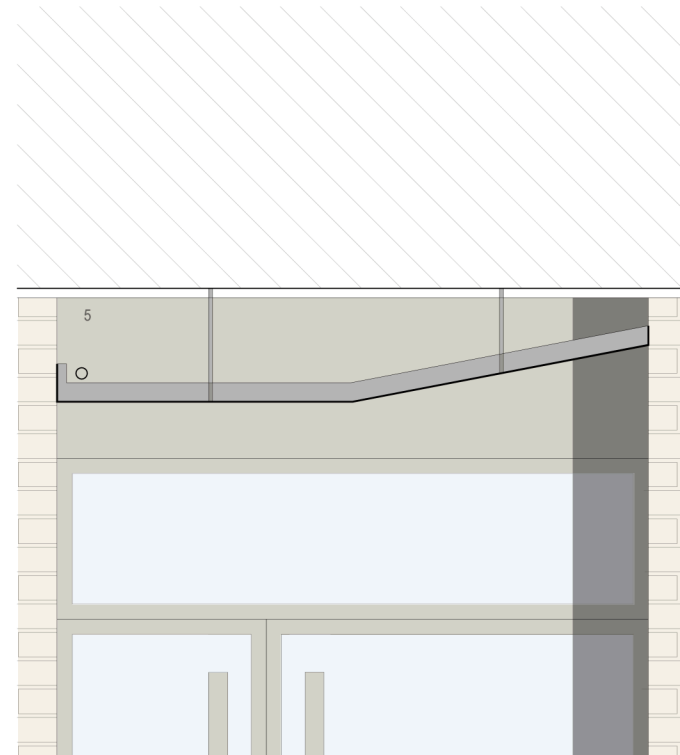


Detail 1
Scale 1:10

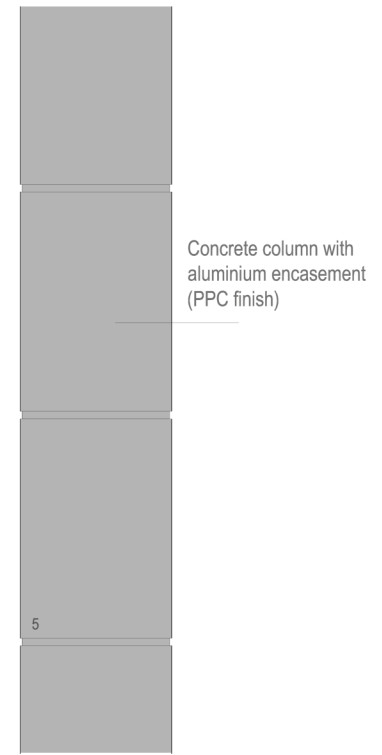

Detail 2
Scale 1:10

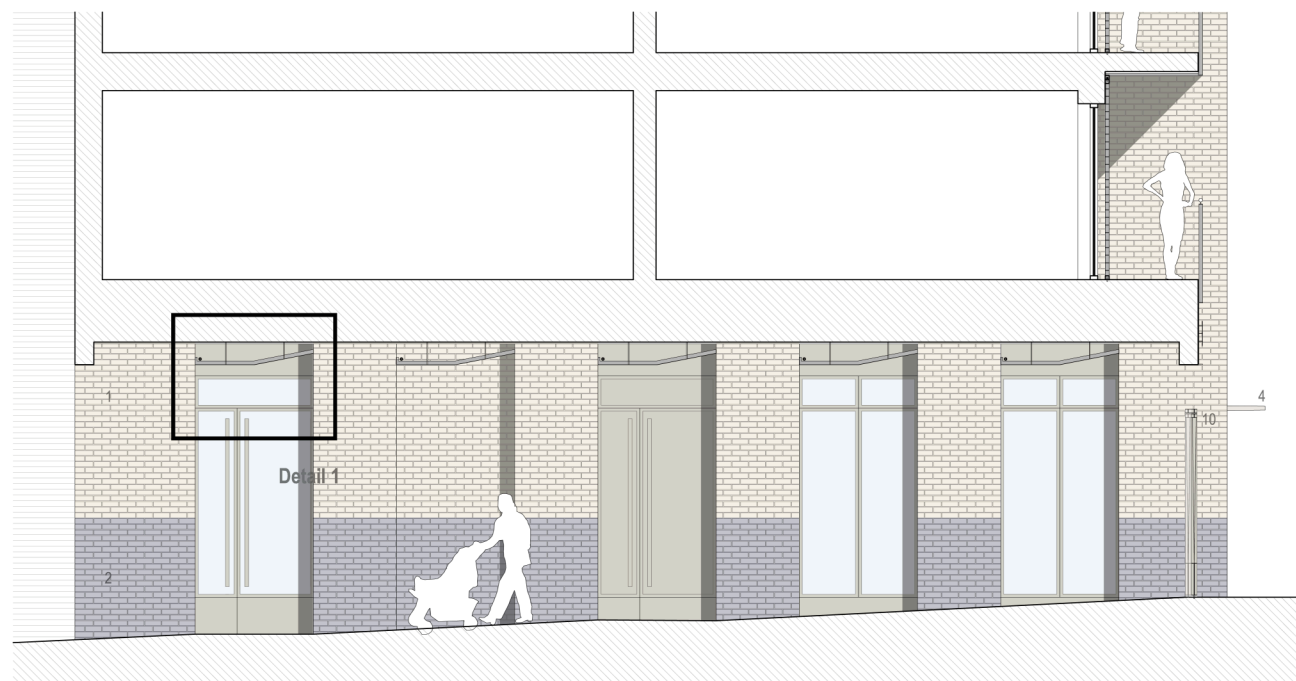

Part Section 1 - Entrance
Scale 1:50

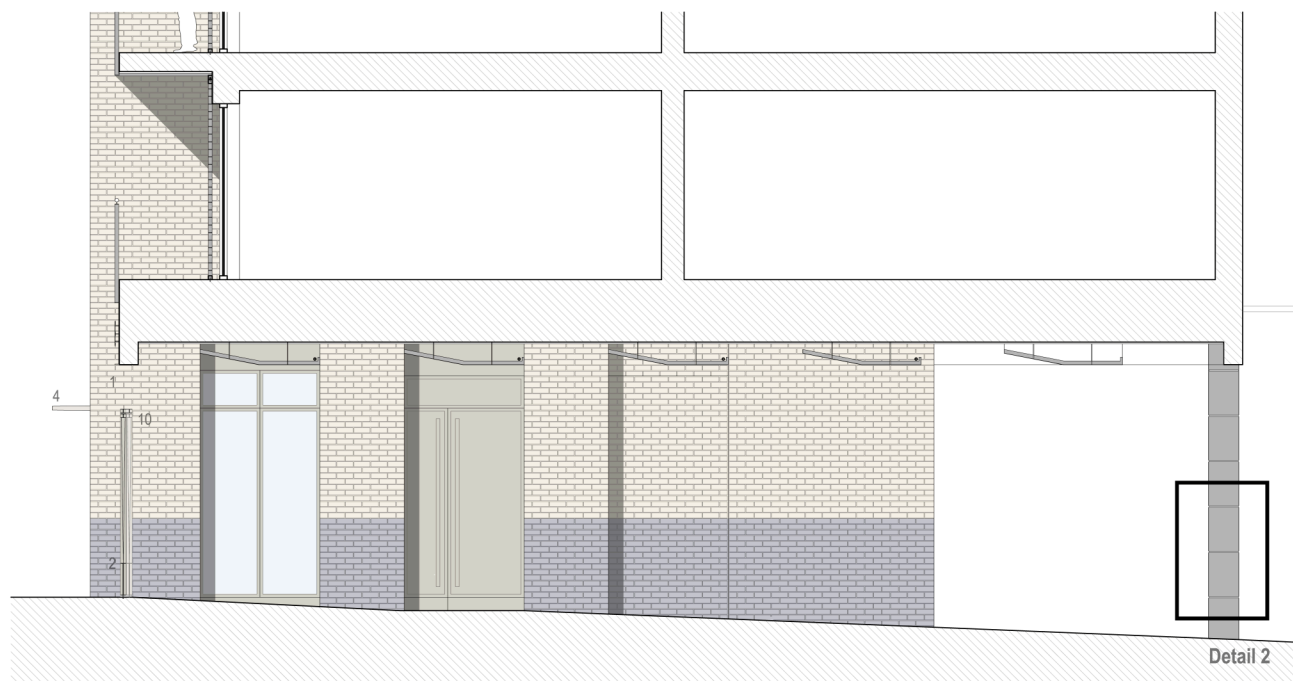

Part Section 1 - Entrance
Scale 1:50

PLANNING APPLICATION ISSUE ML 24/02/17 P1
Notes Chkd Date Rev

TM Architects
Studio G05 Screenworks 22 Highbury Grove
London N5 2EF / T: 020 35671508

Bangor Wharf
London NW1 0QS

Detailed Drawings
Sheet 4

Scale : Varies @ A1

Job Ref Dwg No Rev


194 / PL19 / P1

General:

1. Do not scale from this drawing. All dimensions are millimeters unless otherwise stated.
2. This drawing is for information purposes only. Any dimensions and levels data are indicative only and subject to detailed structural and architectural design.
3. Copyright Tranter McManus Architects Ltd. This drawing not to be re-produced without the permission of the architect.
4. All areas and sizes are approximate only. Based on Ordnance Survey data only and subject to measured survey.


Elevation Key:

1. Facing brick 1
2. Facing brick 2
3. Facing brick painted white
4. Aluminium framing to reveals and solid brise soleil (PPC finish)
5. Aluminium panels (PPC finish)
6. Aluminium windows, sills and doors (PPC finish)
7. Aluminium copings (PPC finish)
8. Metal balustrading and fascia to balcony with hardwood handrail
9. Recessed brick panel
10. Steel gates (PPC finish)
11. Metal louvred panels and doors (PPC finish)
12. Translucent glass
13. Timber louvre sliding screens in PPC aluminium frames
14. Square section rain water pipes (PPC finish)

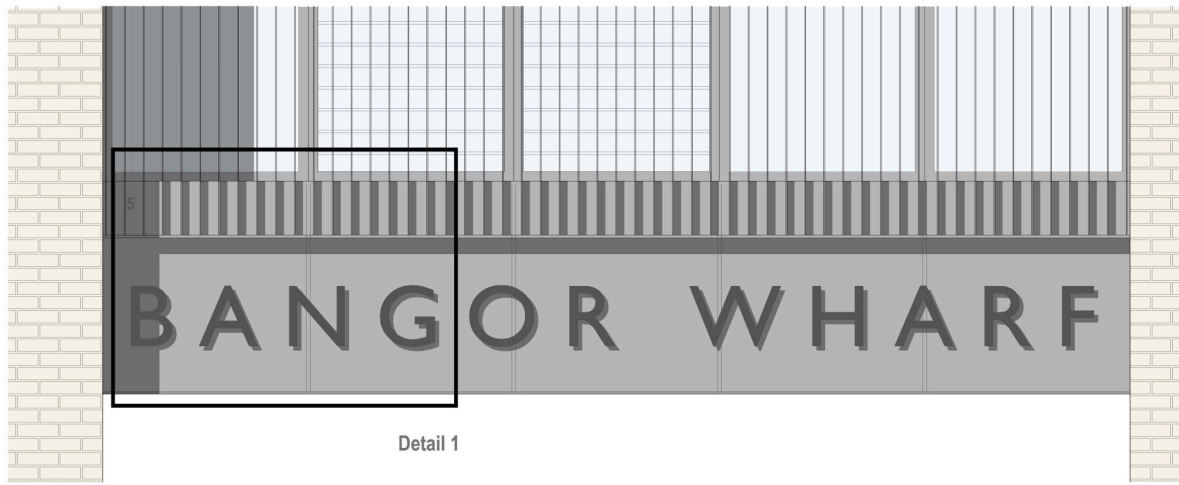


Detail 1

Signage Elevation
Scale 1:20

 


Laser cut satin stainless steel letters
Font: Gill sans MT


Detail 1
Scale 1:10

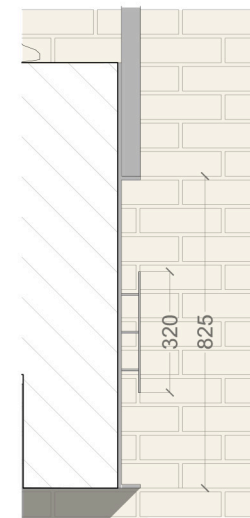


Section
Scale 1:10

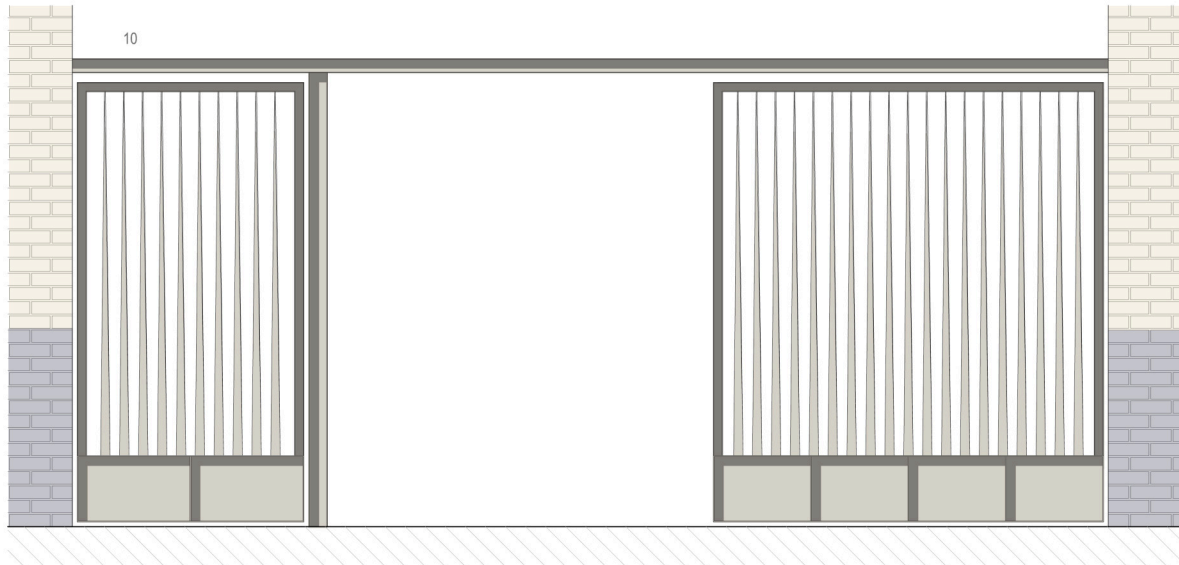

Gate Elevation
Scale 1:20

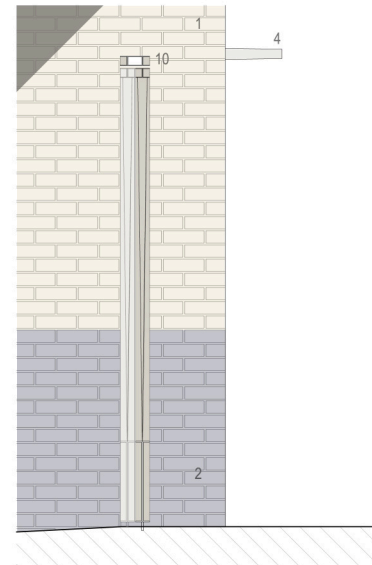


Gate Section
Scale 1:20

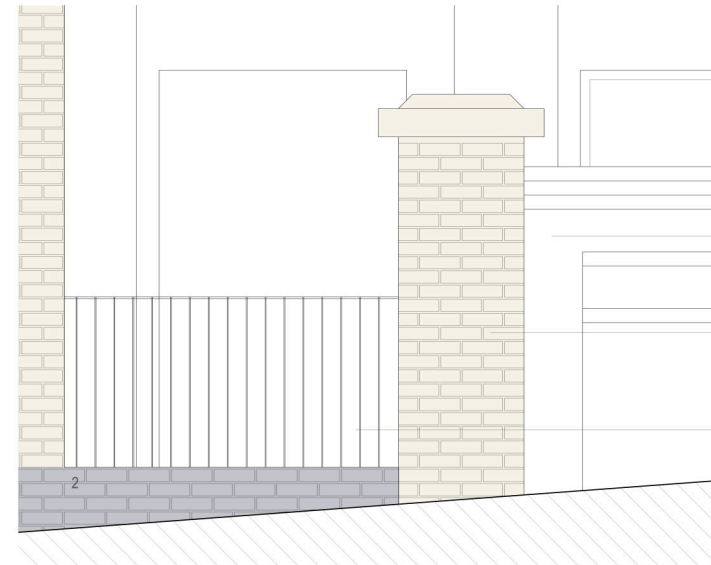


Part Elevation - Block B - Georgiana Street
Scale 1:20

- Existing brick wall
- New post (brick to match existing wall)
- Low engineering brick wall with metal railing (PPC finish)

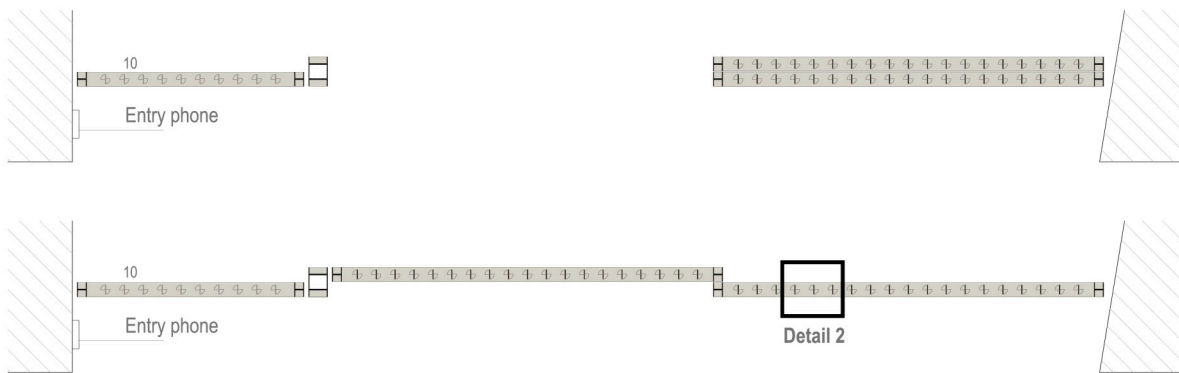


Plan of Gate in Open/ Closed Position
Scale 1:20

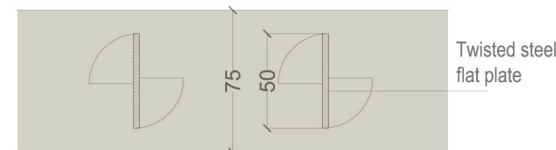

Twisted steel flat plate

Detail 2
Scale 1:2

 



Precedent Image

General:


1. Do not scale from this drawing. All dimensions are millimeters unless otherwise stated.
2. This drawing is for information purposes only. Any dimensions and levels data are indicative only and subject to detailed structural and architectural design.
3. Copyright Tranter McManus Architects Ltd. This drawing not to be re-produced without the permission of the architect.
4. All areas and sizes are approximate only. Based on Ordnance Survey data only and subject to measured survey.

Elevation Key:

1. Facing brick 1
2. Facing brick 2
3. Facing brick painted white
4. Aluminium framing to reveals and solid brise soleil (PPC finish)
5. Aluminium panels (PPC finish)
6. Aluminium windows, sills and doors (PPC finish)
7. Aluminium copings (PPC finish)
8. Metal balustrading and fascia to balcony with hardwood handrail
9. Recessed brick panel
10. Steel gates (PPC finish)
11. Metal louvred panels and doors (PPC finish)
12. Translucent glass
13. Timber louvre sliding screens in PPC aluminium frames
14. Square section rain water pipes (PPC finish)

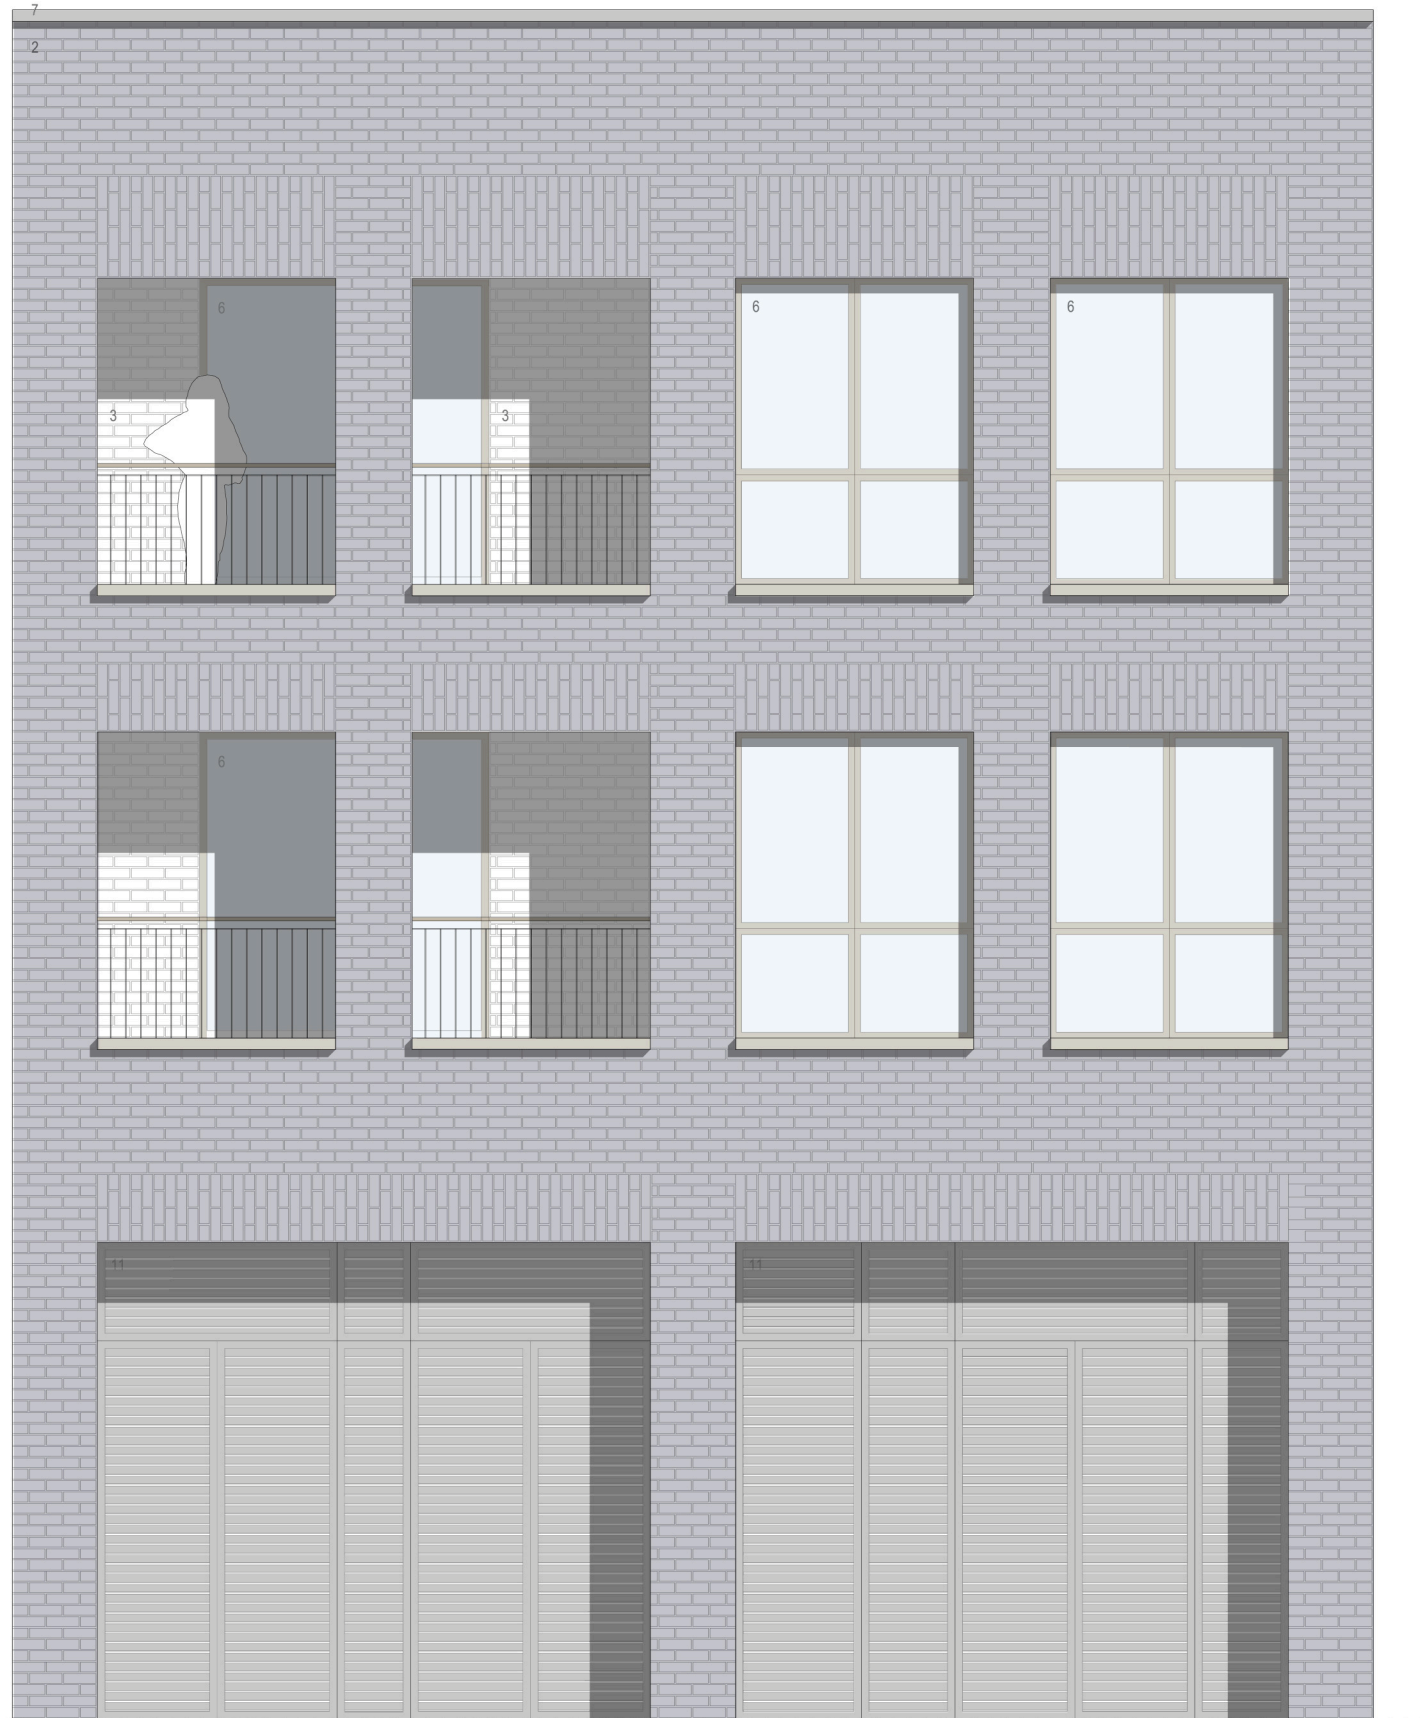 

Part Elevation - Georgiana Street
Scale 1:25

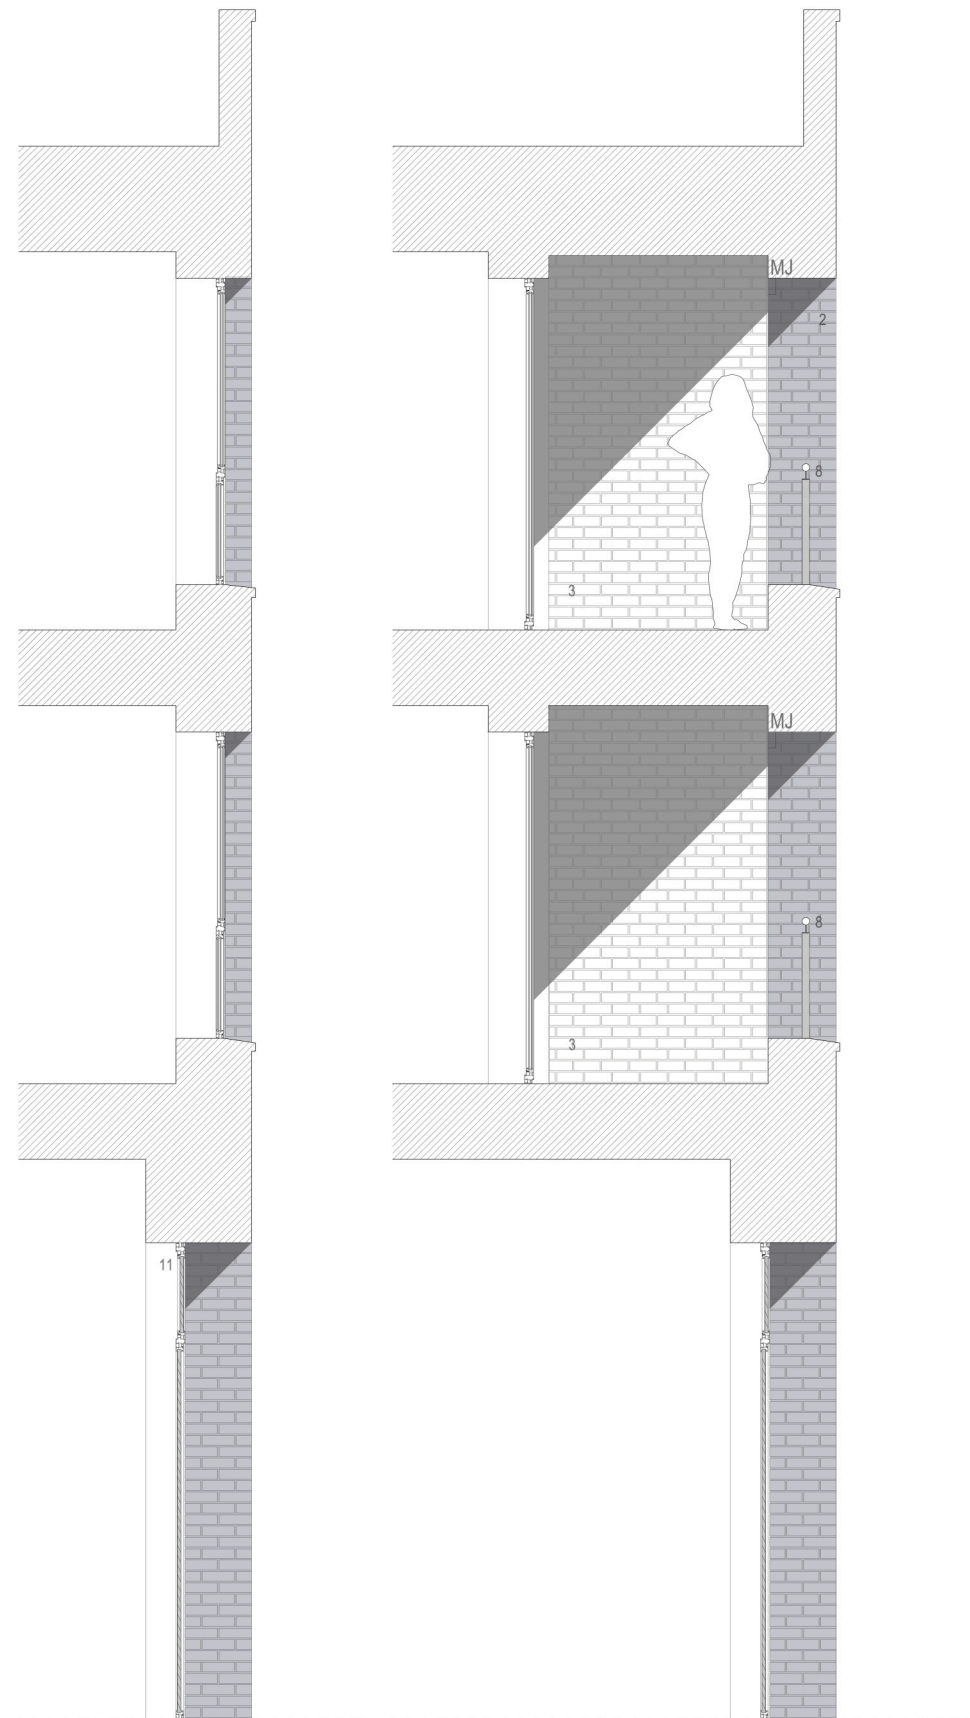

Part Section 1
Scale 1:25

Part Section 2
Scale 1:25

PLANNING APPLICATION ISSUE	ML	24/02/17	P1
Notes	Chkd	Date	Rev

TM Architects
Studio G05 Screenworks 22 Highbury Grove
London N5 2EF / T: 020 35671508

Bangor Wharf
London NW1 0QS

Detailed Drawings
Sheet 6

Scale : Varies @ A1

Job Ref	Dwg No	Rev
---------	--------	-----

194 / PL21 / P1