



General:


1. Do not scale from this drawing. All dimensions are millimeters unless otherwise stated.
2. This drawing is for information purposes only. Any dimensions and levels data are indicative only and subject to detailed structural and architectural design.
3. Copyright Tranter Mohan Architects Ltd. This drawing not to be re-produced without the permission of the architect.
4. All areas and sizes are approximate only. Based on Ordnance Survey data only and subject to measured survey.

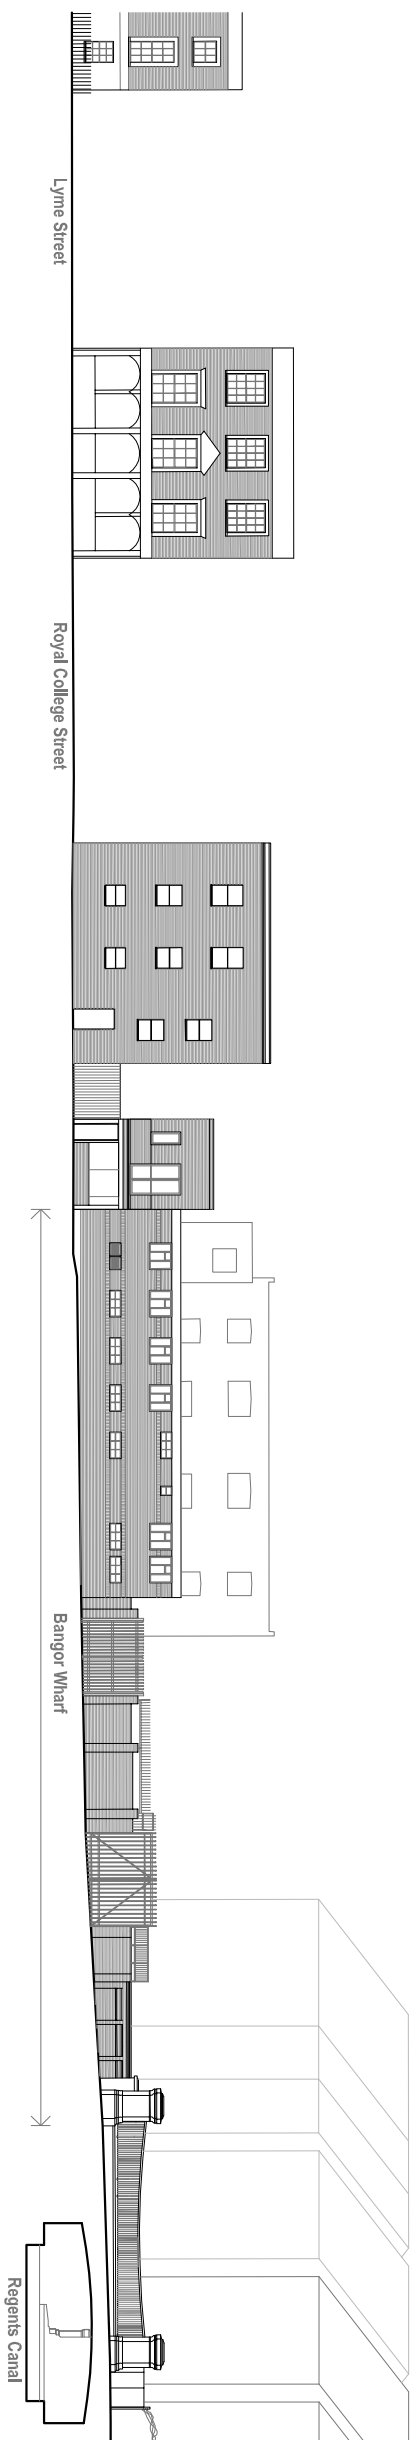



Georgiana Street Elevation as Existing

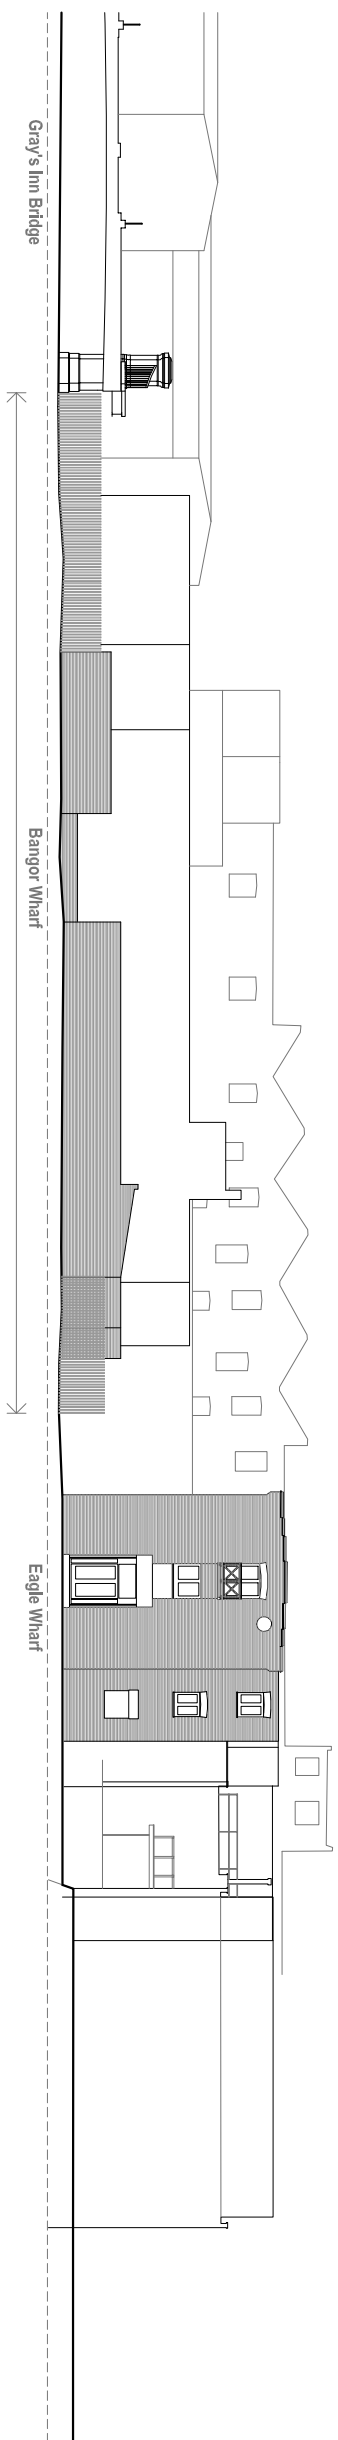

Canal Elevation as Existing

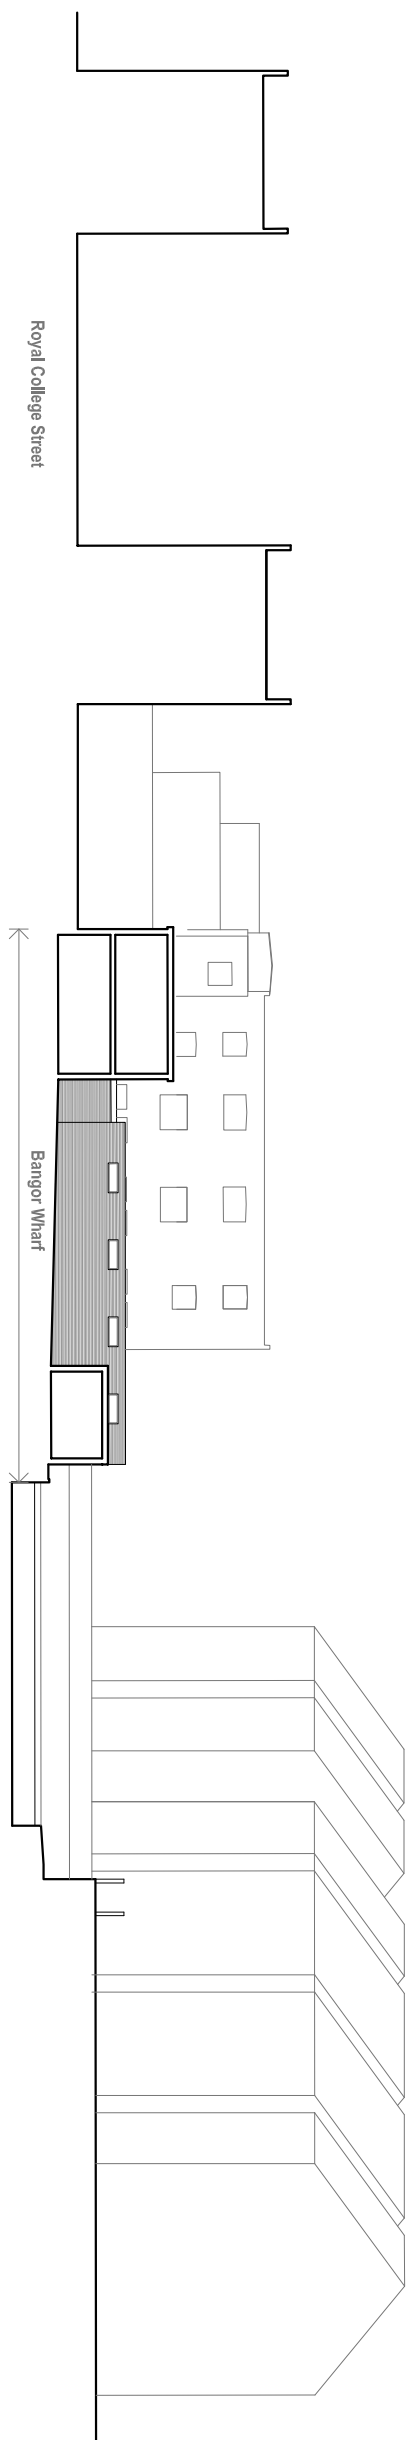

Courtyard North West Elevation and Section as Existing

 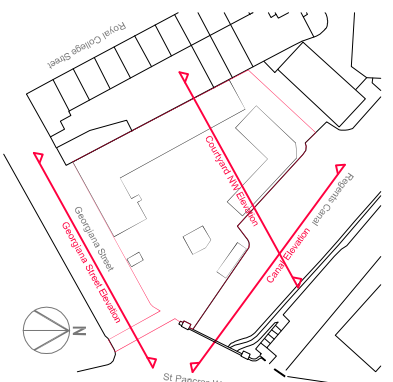

PLANNING APPLICATION ISSUE ML 24/02/17 P1
Notes CHM Date Rev

TM Architects
Studio G05 Screenworks 22 Highbury
Grove London N5 2EF / T: 020 35671508

Bangor Wharf
London NW1 0QS

Existing Building Elevations and Section

Scale : 1:200 @ A1: 1:400 @ A3
Job Ref DWG No Rev

194 / PL03 / P1