


Notes

General:


1. Do not scale from this drawing. All dimensions are millimeters unless otherwise stated.
2. This drawing is for information purposes only. Any dimensions and levels data are indicative only and subject to detailed structural and architectural design.
3. Copyright Tranter Mohan Architects Ltd. This drawing not to be re-produced without the permission of the architect.
4. All areas and sizes are approximate only. Based on Ordnance Survey data only and subject to measured survey.



Existing Ground Floor Plan

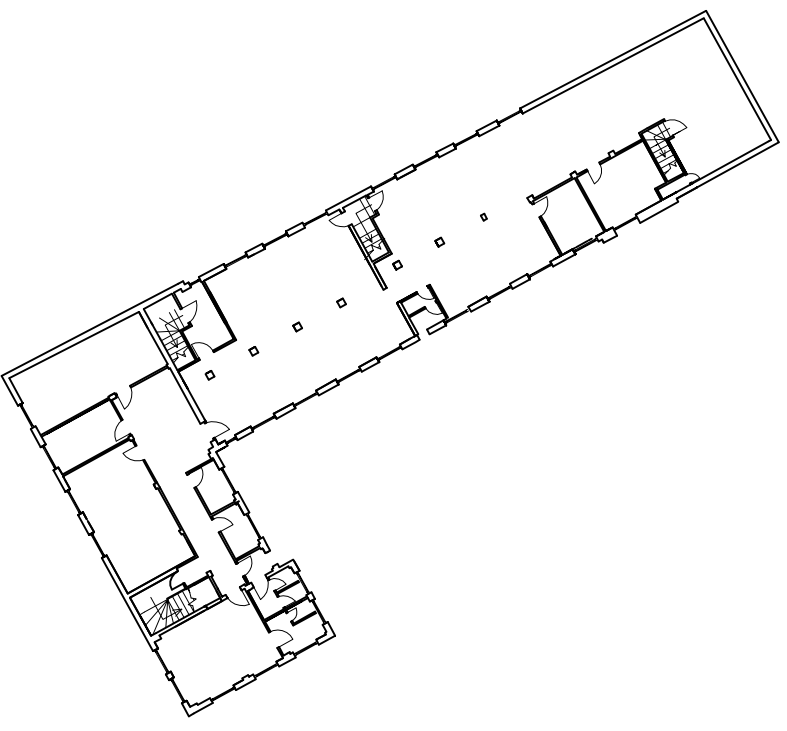

Existing First Floor Plan

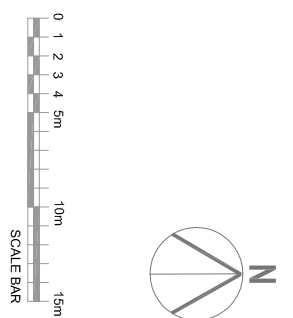

PLANNING APPLICATION ISSUE ML 24/02/17 PI
 Names CHM DMS Rev

TM Architects
 Studio G05 Screenworks 22 Highbury
 Grove London N5 2EF / T: 020 39671508

Bangor Wharf
 London NW1 0QS

Existing Site Plan

Scale : 1:200 @ A1; 1:400 @ A3

Job Ref Dwg No Rev

194 / PL02 / P1