

Notes
This drawing is copyright Piercy&Company.
Do not scale from this drawing.
All dimensions and levels to be checked on site by the contractor and such dimensions to be his responsibility.
Report all drawing errors, omissions and discrepancies to the Architect.
All drawings to be read in conjunction with all other consultant drawings and specifications and any other Employer's Requirement documents.
Items marked 'By Others' to be completed by Contractor.

DISCLAIMER
This document may be issued in an editable digital CAD format to enable others to use it as background information to make alterations and/or additions. In that instance the file will be accompanied by a PDF version as a record of the original file. It is for those parties making such alterations and/or additions to ensure that they make use of current background information.
Piercy&Company accepts no liability for either: any such alterations and/or additions to the background information by others; or any other changes made by others to the architectural content of the background information itself.

— SITE BOUNDARY

Ⓐ NOTE: The intention is for the redline to track the Interchange Building


Rev	Date	Description
-	14.08.15	PLANNING ISSUE

Project Camden Lock Market	
Client Castlehaven Row Limited	
Date 14.08.15	Scale 1:500 at A1 1:1000 at A3
Drawing Title Existing Site Plan	
Drawn AB	Checked RNH
Approved PJJ	
Drawing Status For Information	
Project 13483	Disc Level Series Dwg No. Rev A LXXP03 000 -

122 - 128 Arlington Road
London NW1 7HP
Telephone
*44 (0)20 7424 9611

info@piercyandco.com
www.piercyandco.com

Piercy&Company

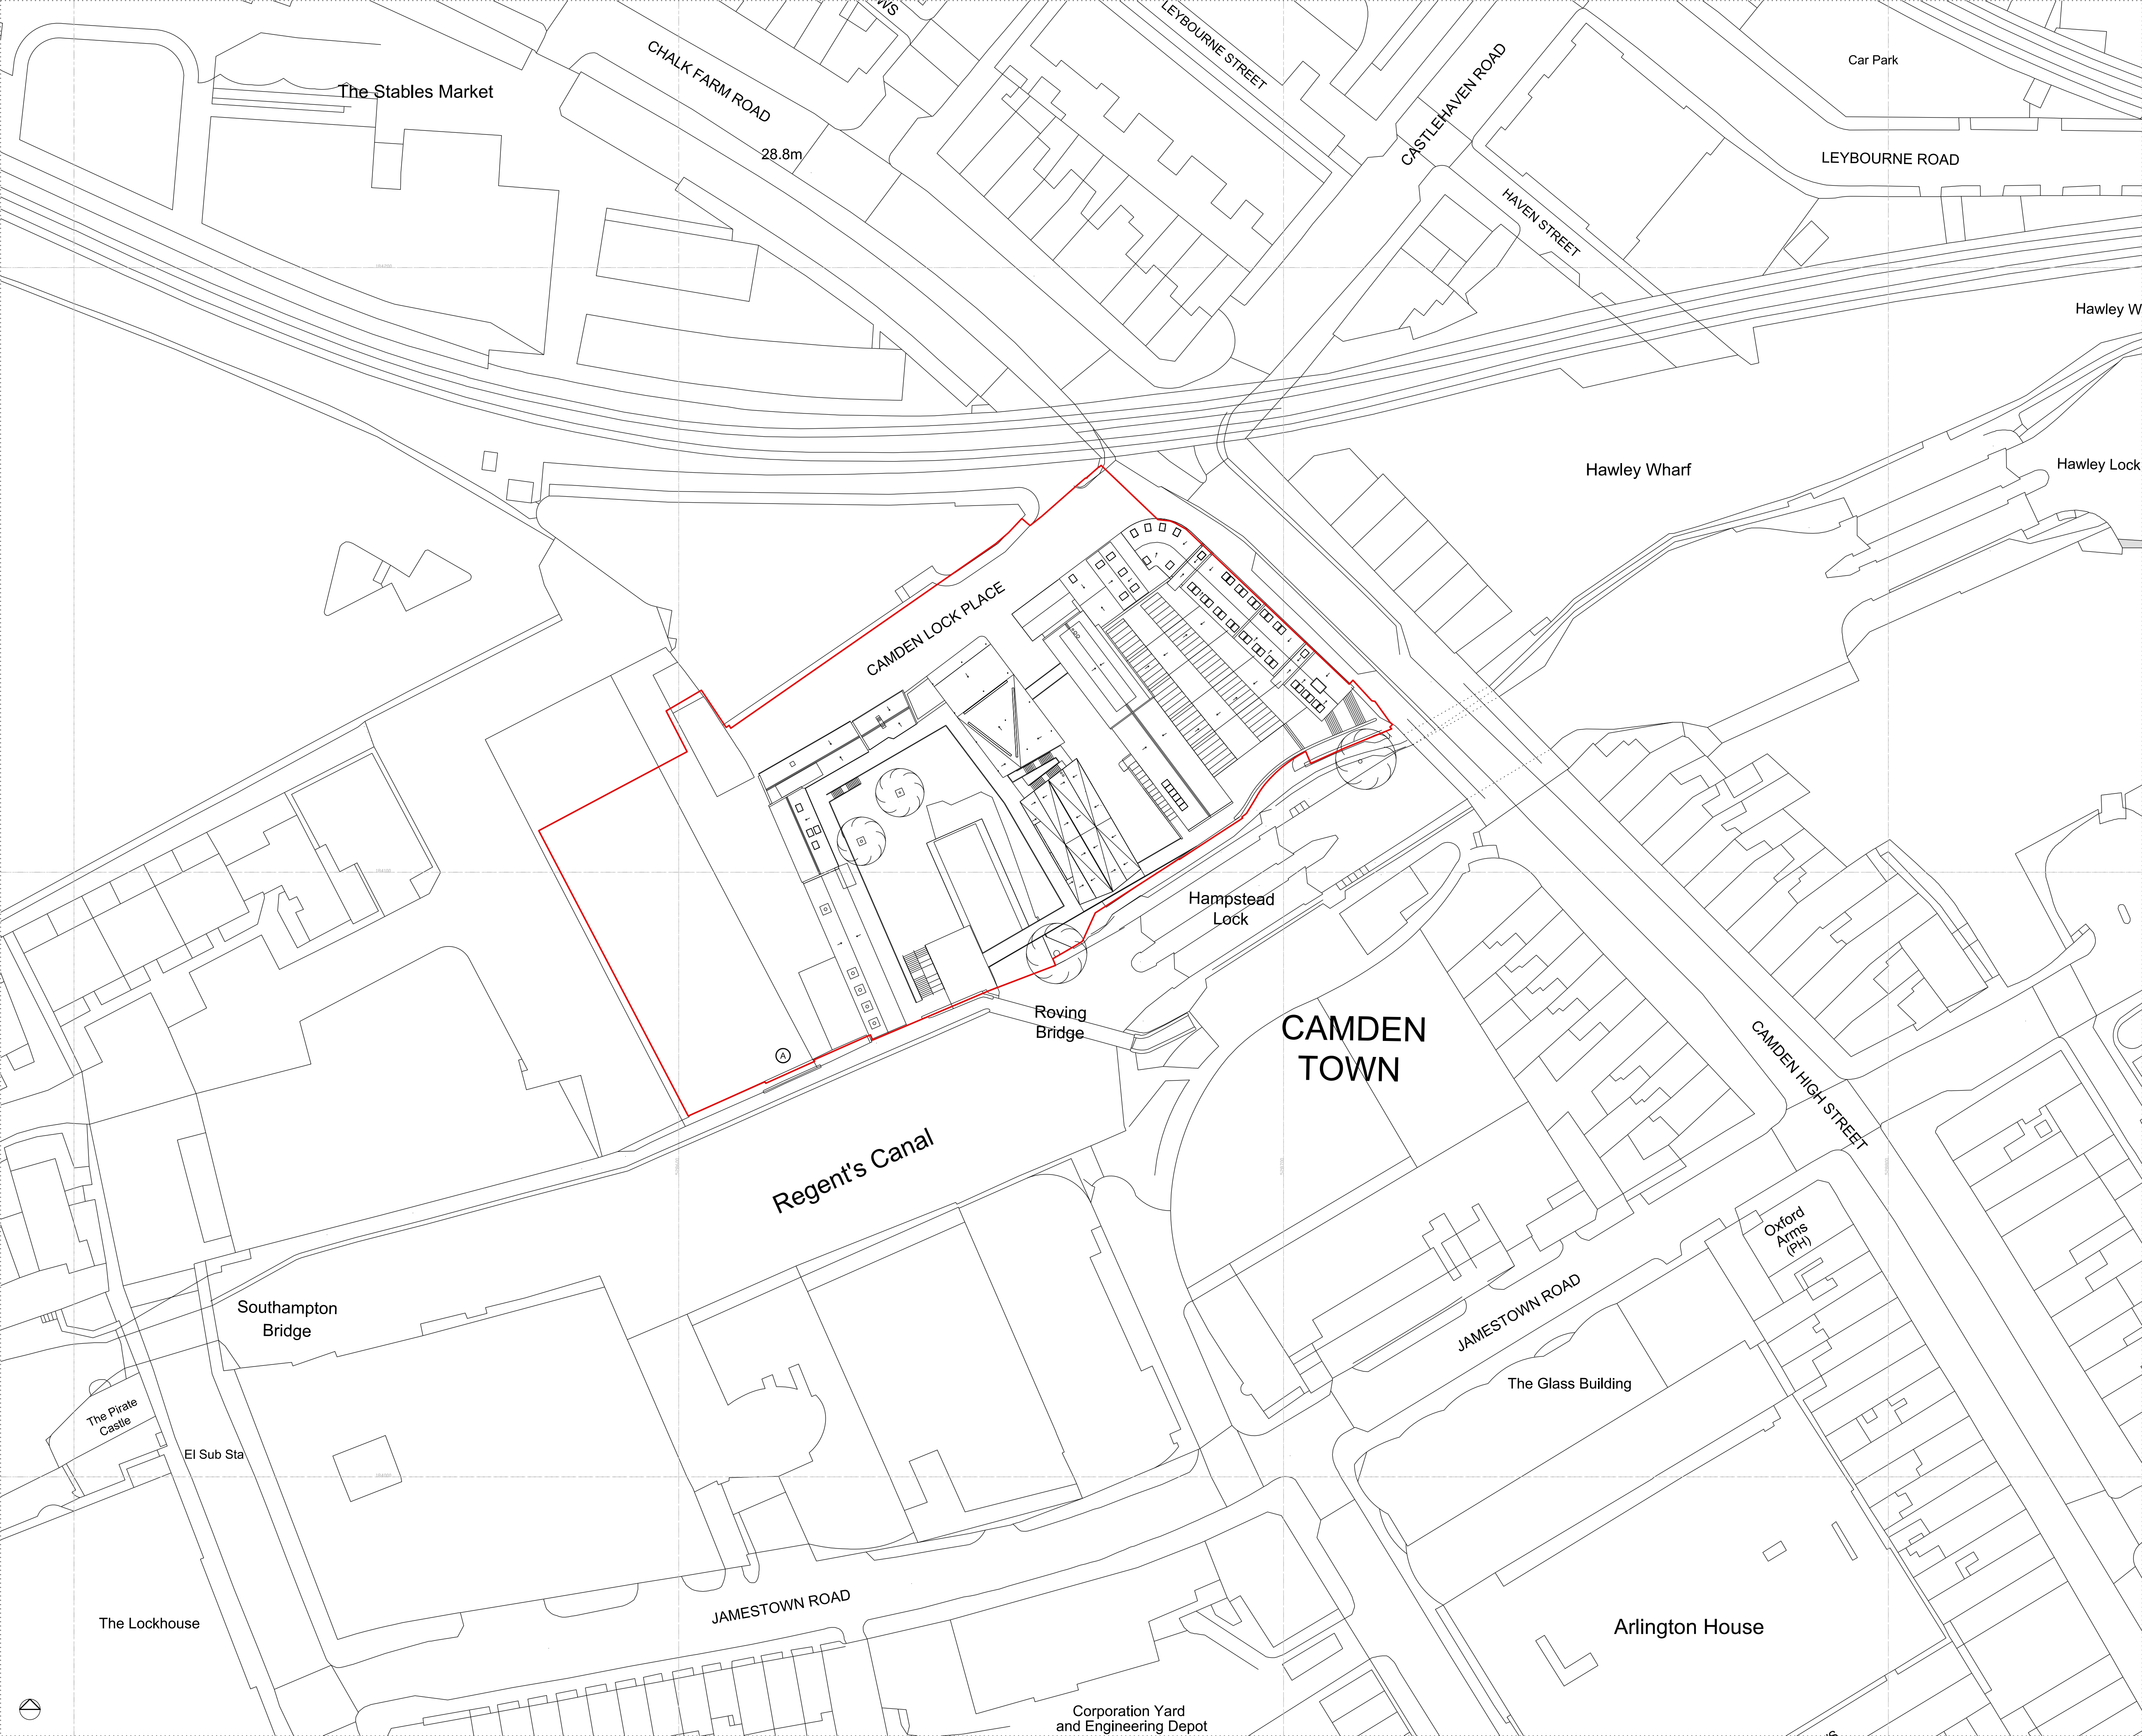

Notes
This drawing is copyright Piercy&Company.
Do not scale from this drawing.
All dimensions and levels to be checked on site by the contractor and such dimensions to be his responsibility.
Report all drawing errors, omissions and discrepancies to the Architect.
All drawings to be read in conjunction with all other consultant drawings and specifications and any other Employer's Requirement documents.
Items marked 'By Others' to be completed by Contractor.

DISCLAIMER
This document may be issued in an editable digital CAD format to enable others to use it as background information to make alterations and/or additions. In that instance the file will be accompanied by a PDF version as a record of the original file. It is for those parties making such alterations and/or additions to ensure that they make use of current background information.
Piercy&Company accepts no liability for either: any such alterations and/or additions to the background information by others; or any other changes made by others to the architectural content of the background information itself.

— SITE BOUNDARY

Ⓐ NOTE: The intention is for the redline to track the Interchange Building

-	14.08.15	PLANNING ISSUE
Rev	Date	Description

Project Camden Lock Market	
Client Castlehaven Row Limited	
Date 14.08.15	Scale 1:500 at A1 1:1000 at A3
Drawing Title Proposed Site Plan	
Drawn ANC	Checked RNH
Approved PJJ	
Drawing Status For Information	
Project 13483	Disc Level Series Dwg No. Rev A LXXXP03 100 -

122 - 128 Arlington Road
London NW1 7HP
Telephone
*44 (0)20 7424 9611

info@piercyandco.com
www.piercyandco.com

Piercy&Company