



## Notes

- General:
1. Do not scale from this drawing. All dimensions are millimeters unless otherwise stated.
  2. This drawing is for information purposes only. Any dimensions and levels data are indicative only and subject to detailed structural and architectural design.
  3. Copyright Tranter Mohan Architects Ltd. This drawing not to be re-produced without the permission of the architect.
  4. All areas and sizes are approximate only. Based on Ordnance Survey data only and subject to measured survey.

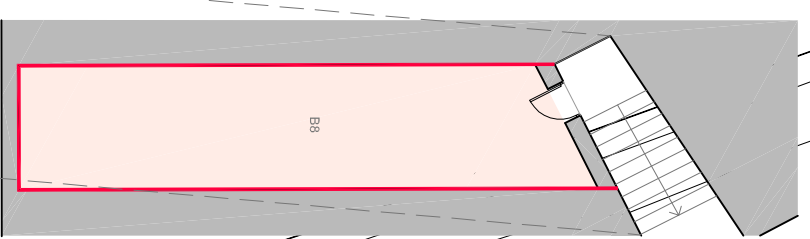


Below-ground storage

REGENTS CANAL

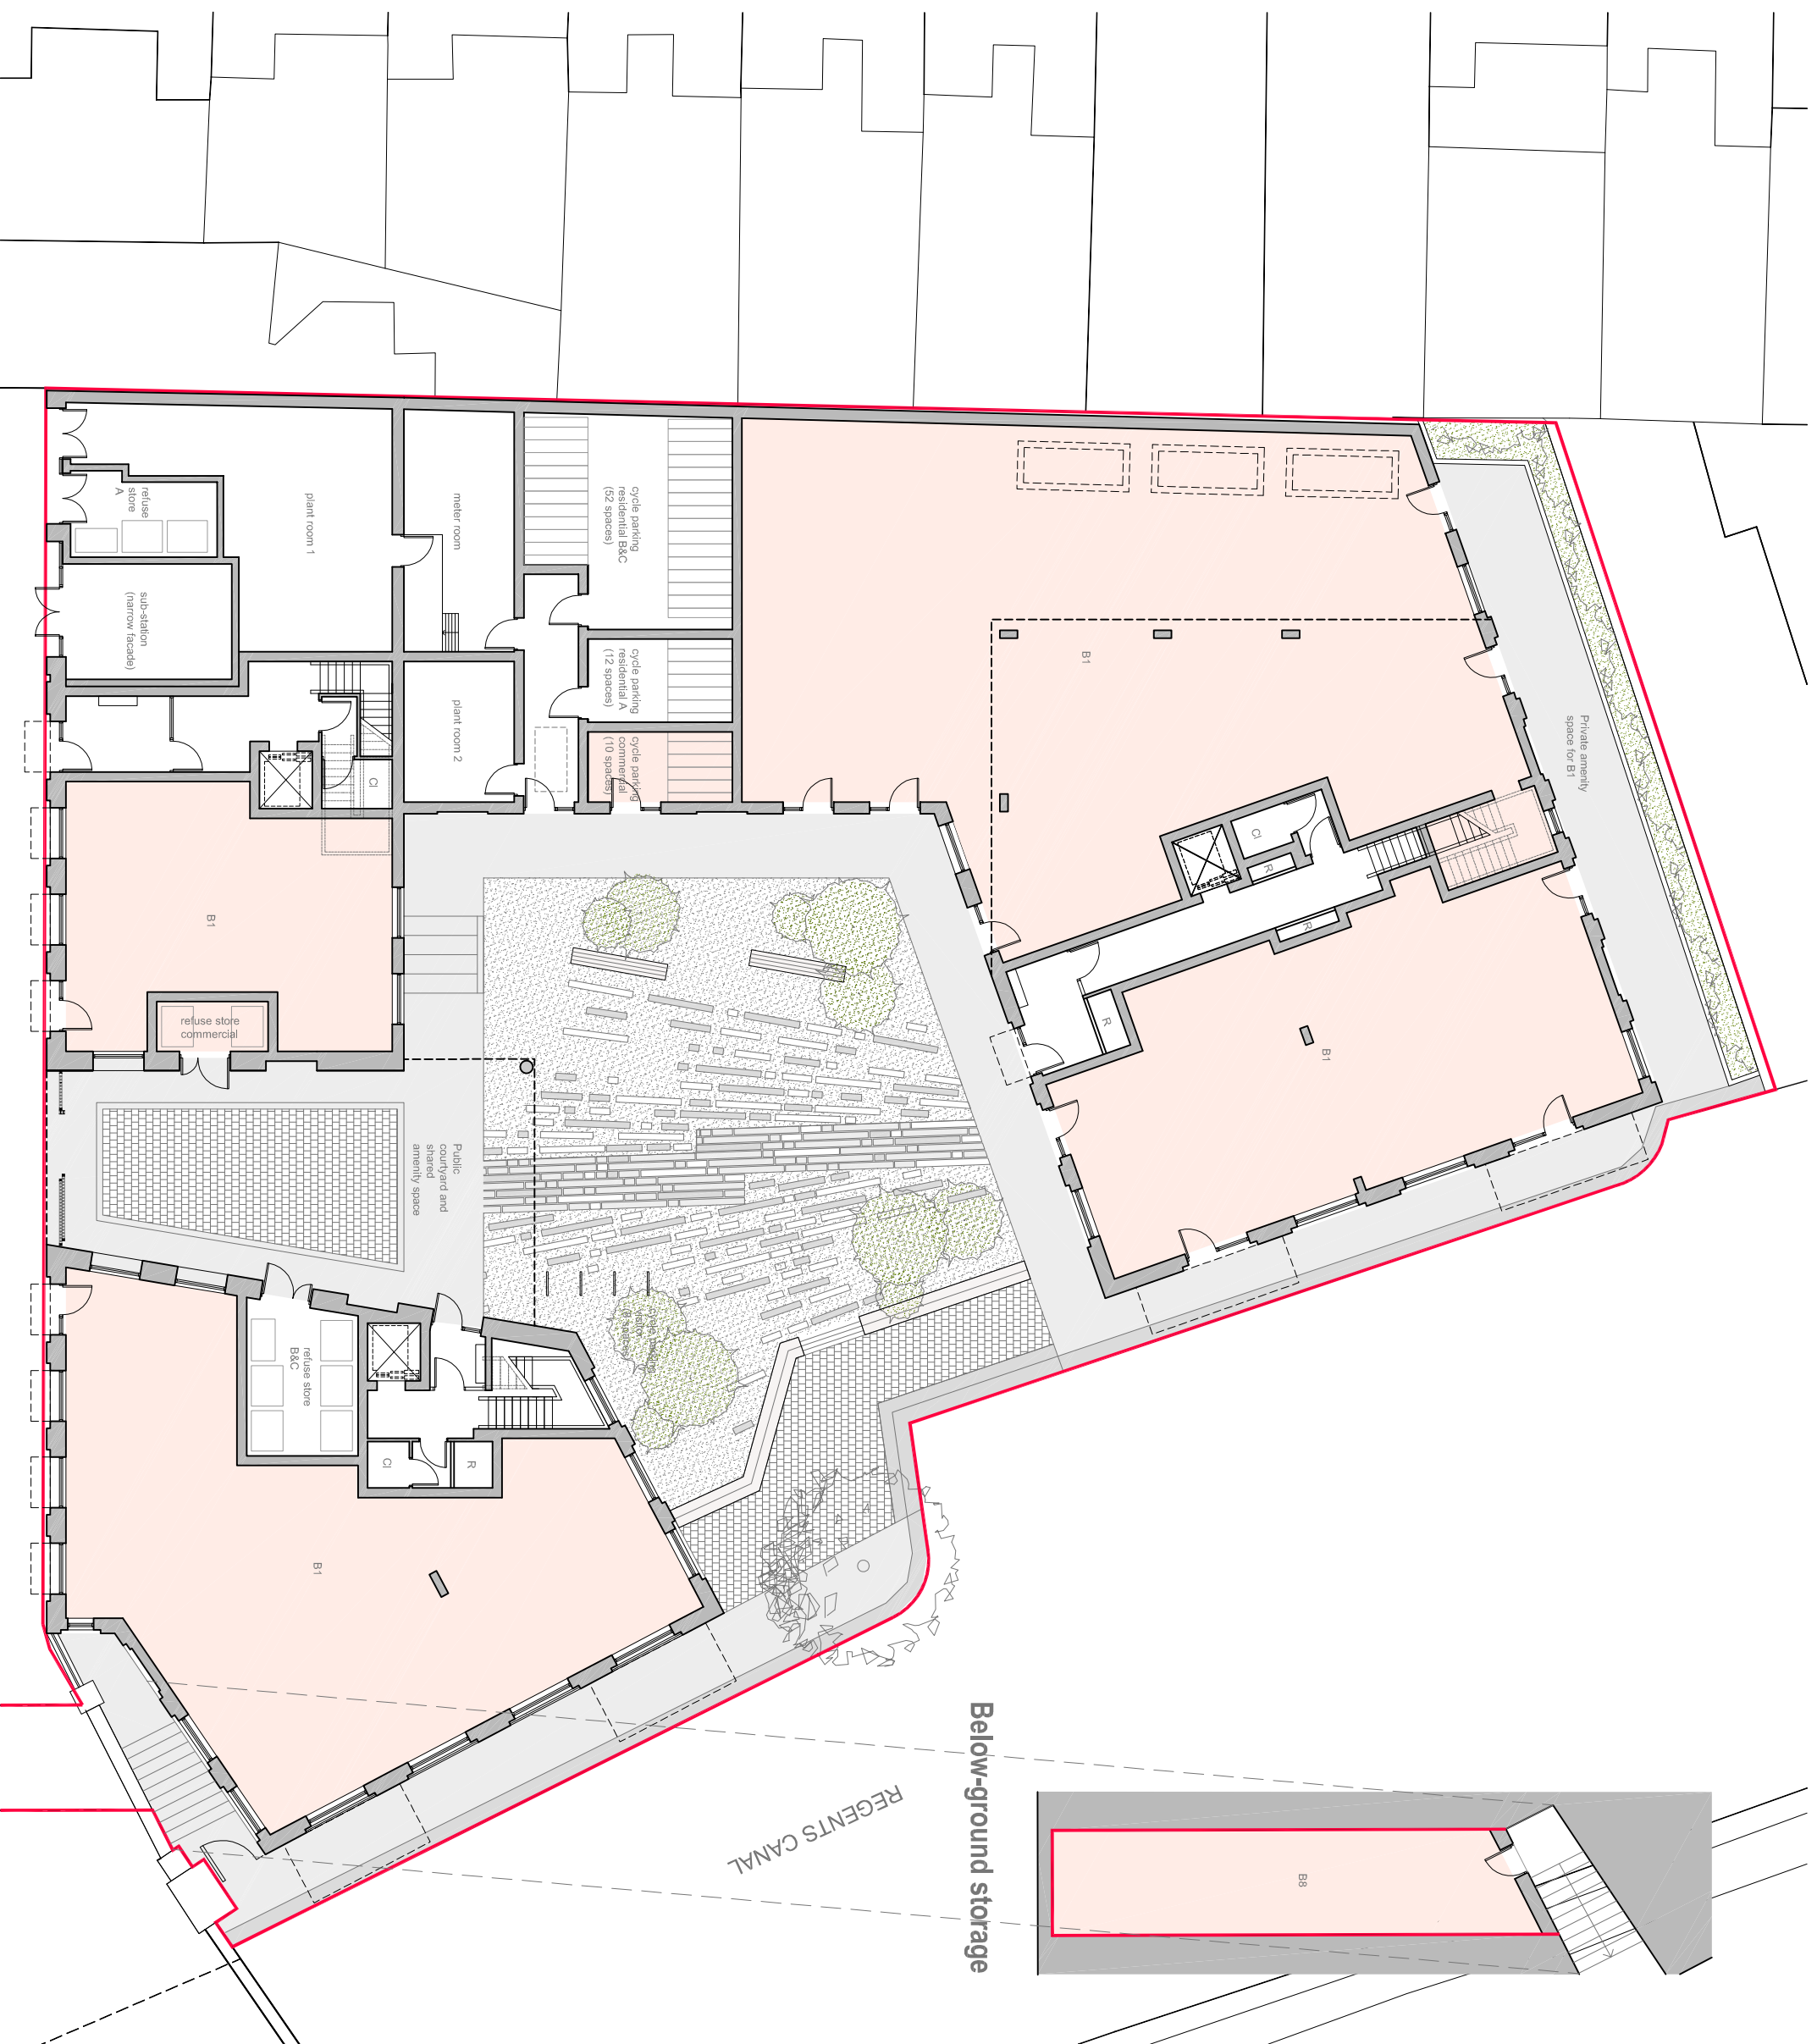

**Tenure**

Commercial

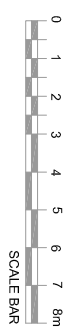

PLANNING APPLICATION ISSUE: ML 24/02/17 P1

**TM Architects**  
 Studio G05 Screenworks 22 Highbury  
 Grove London N5 2EF / T: 020 36671508

**Bangor Wharf**  
 London NW1 0QS



**Proposed**  
**Ground Floor Plan**

Scale : 1:100 @ A1: 1:200 @ A3

Job Ref: 194 / PLO5 / P1  
 Dwg No: Rev

## Notes

- General:
1. Do not scale from this drawing. All dimensions are millimeters unless otherwise stated.
  2. This drawing is for information purposes only. Any dimensions and levels data are indicative only and subject to detailed structural and architectural design.
  3. Copyright Tranter Mohan Architects Ltd. This drawing not to be re-produced without the permission of the architect.
  4. All areas and sizes are approximate only. Based on Ordnance Survey data only and subject to measured survey.

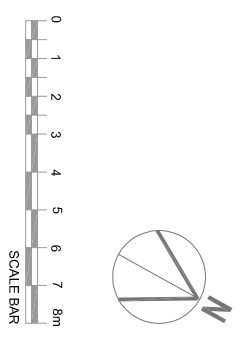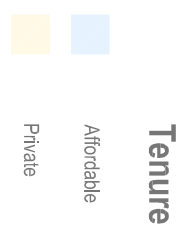


PLANNING APPLICATION ISSUE: ML 24/02/17 P1  
 Name: CHM Date: Rev

**TM Architects**  
 Studio G05 Screenworks 22 Highbury  
 Grove London N5 2EF / T: 020 35671508

**Bangor Wharf**  
 London NW1 0QS

**Proposed**  
**First Floor Plan**  
 Scale : 1:100 @ A1: 1:200 @ A3

Job Ref: DWG No: Rev  
**194 / PL06 / P1**

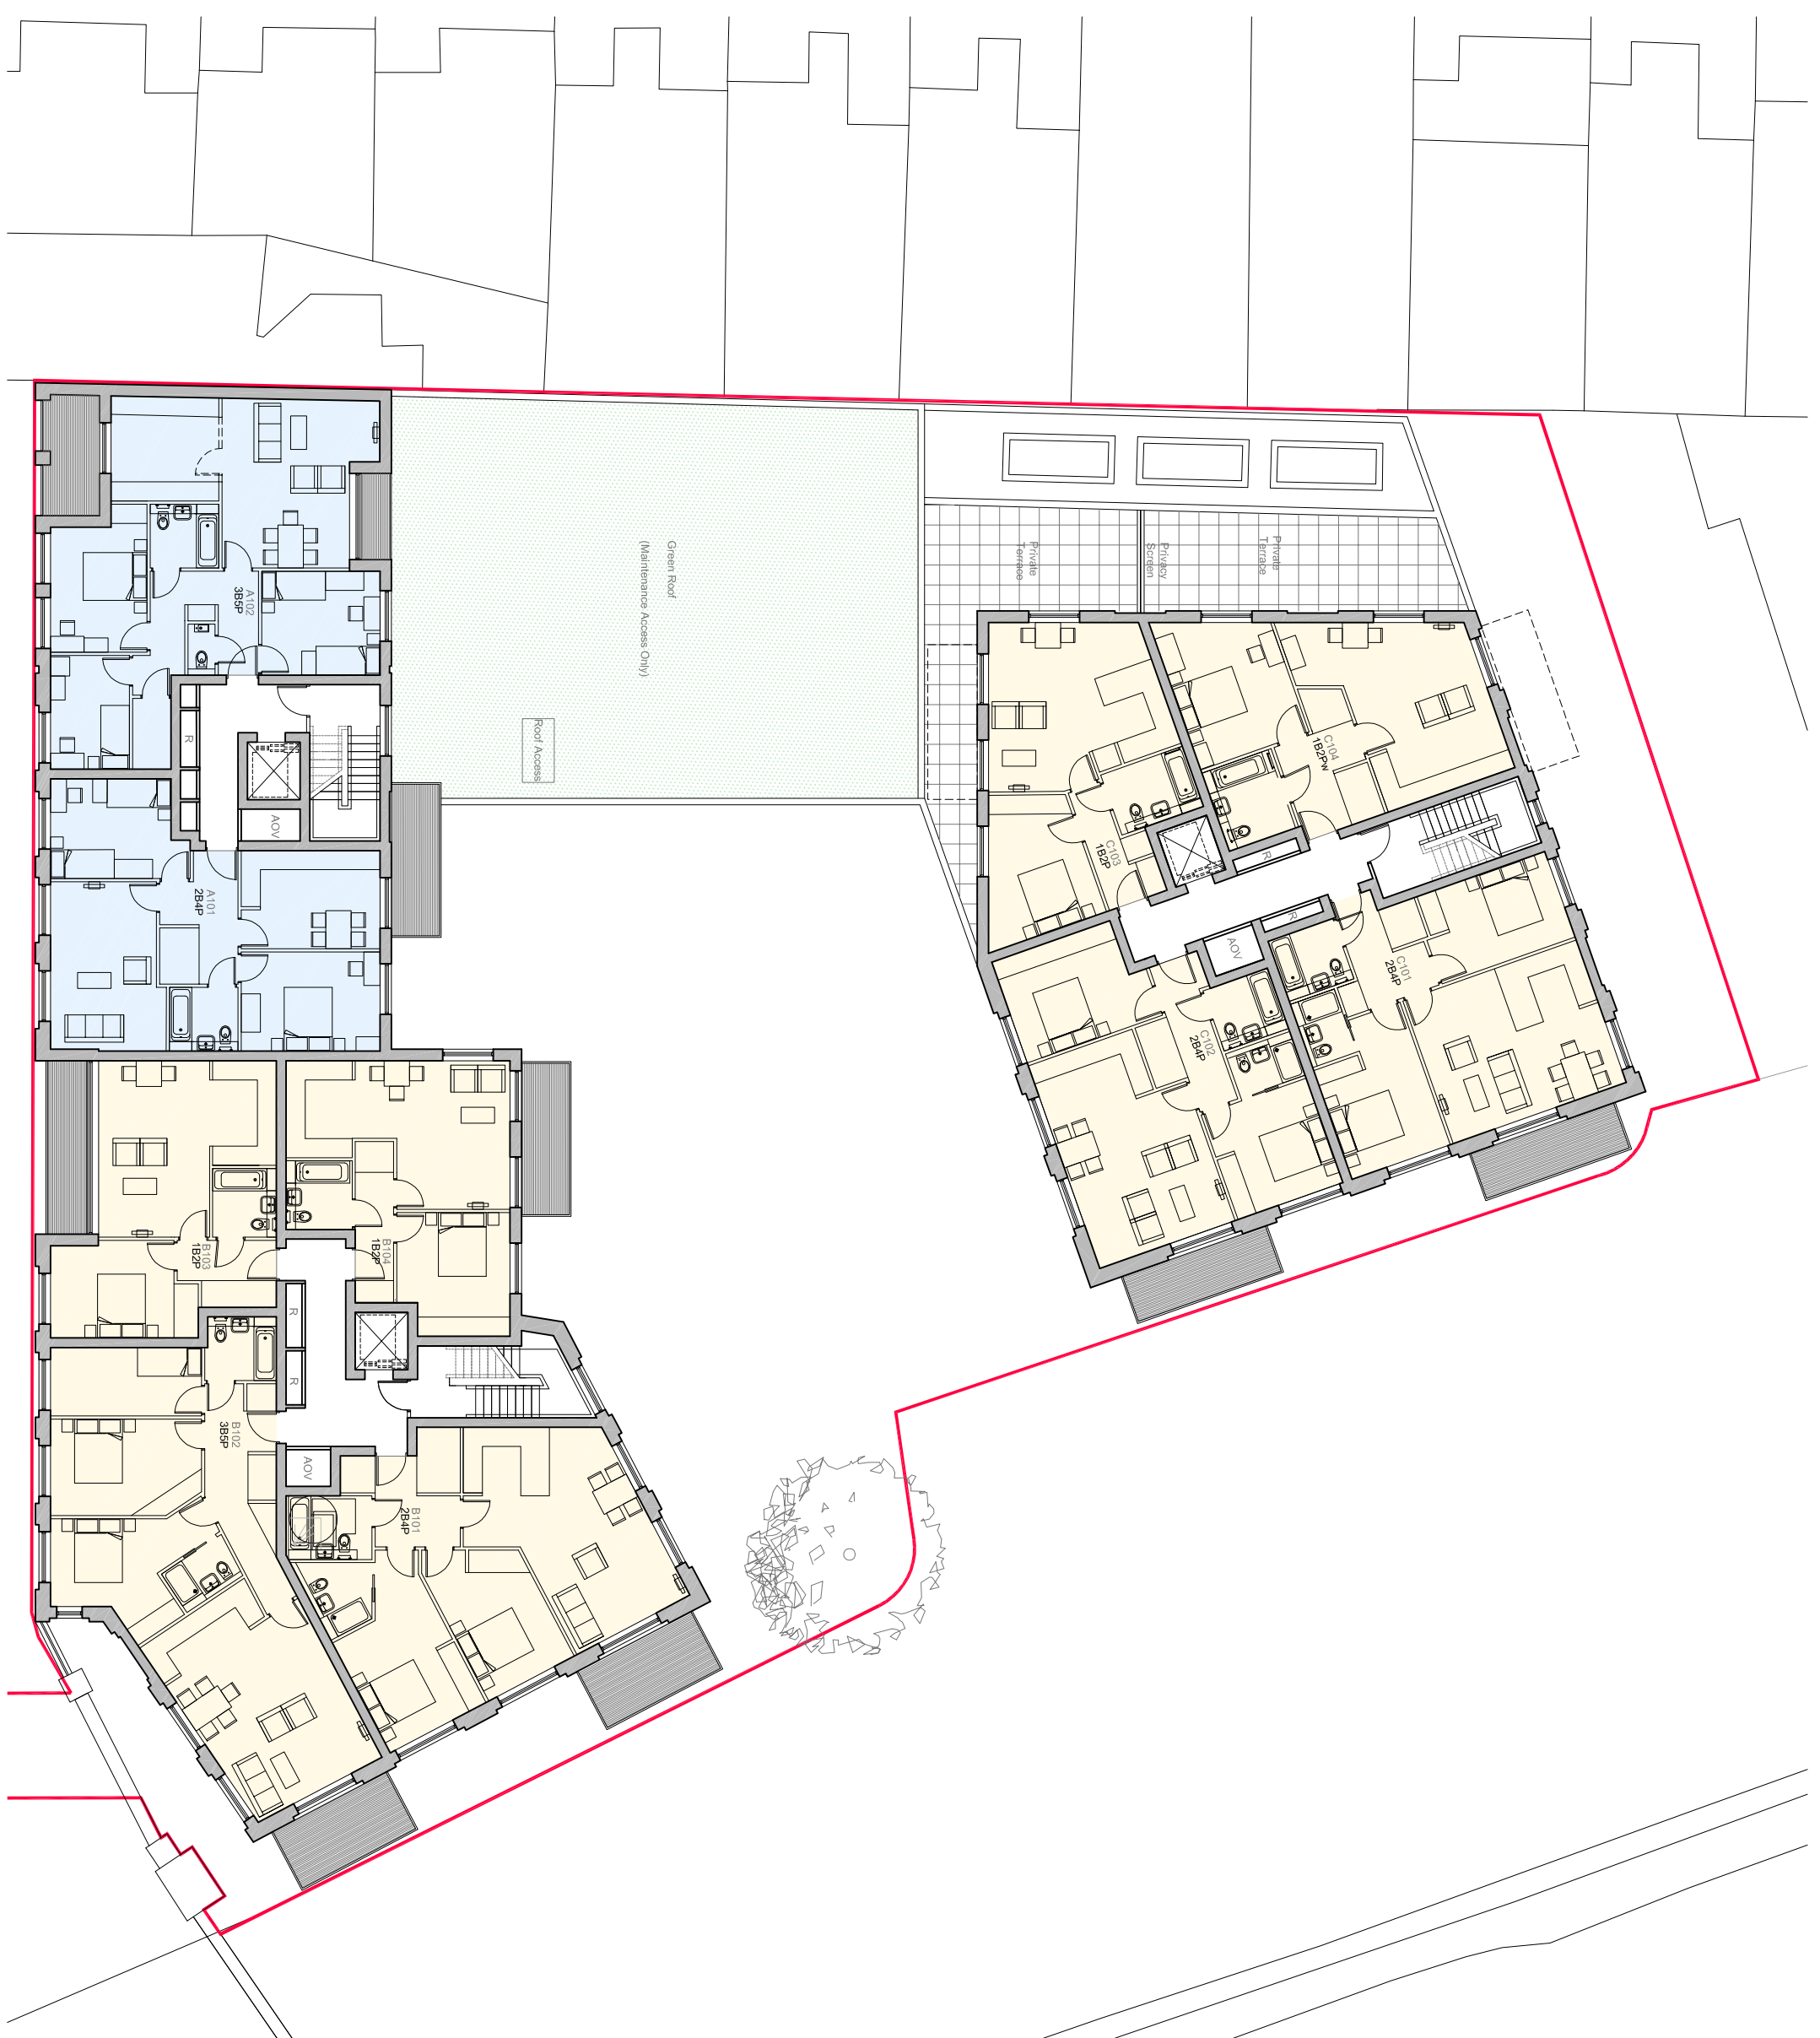






## Notes

General:

1. Do not scale from this drawing. All dimensions are millimeters unless otherwise stated.
2. This drawing is for information purposes only. Any dimensions and levels data are indicative only and subject to detailed structural and architectural design.
3. Copyright Tranter Mohan Architects Ltd. This drawing not to be re-produced without the permission of the architect.
4. All areas and sizes are approximate only. Based on Ordnance Survey data only and subject to measured survey.

## Tenure

- Affordable
- Private

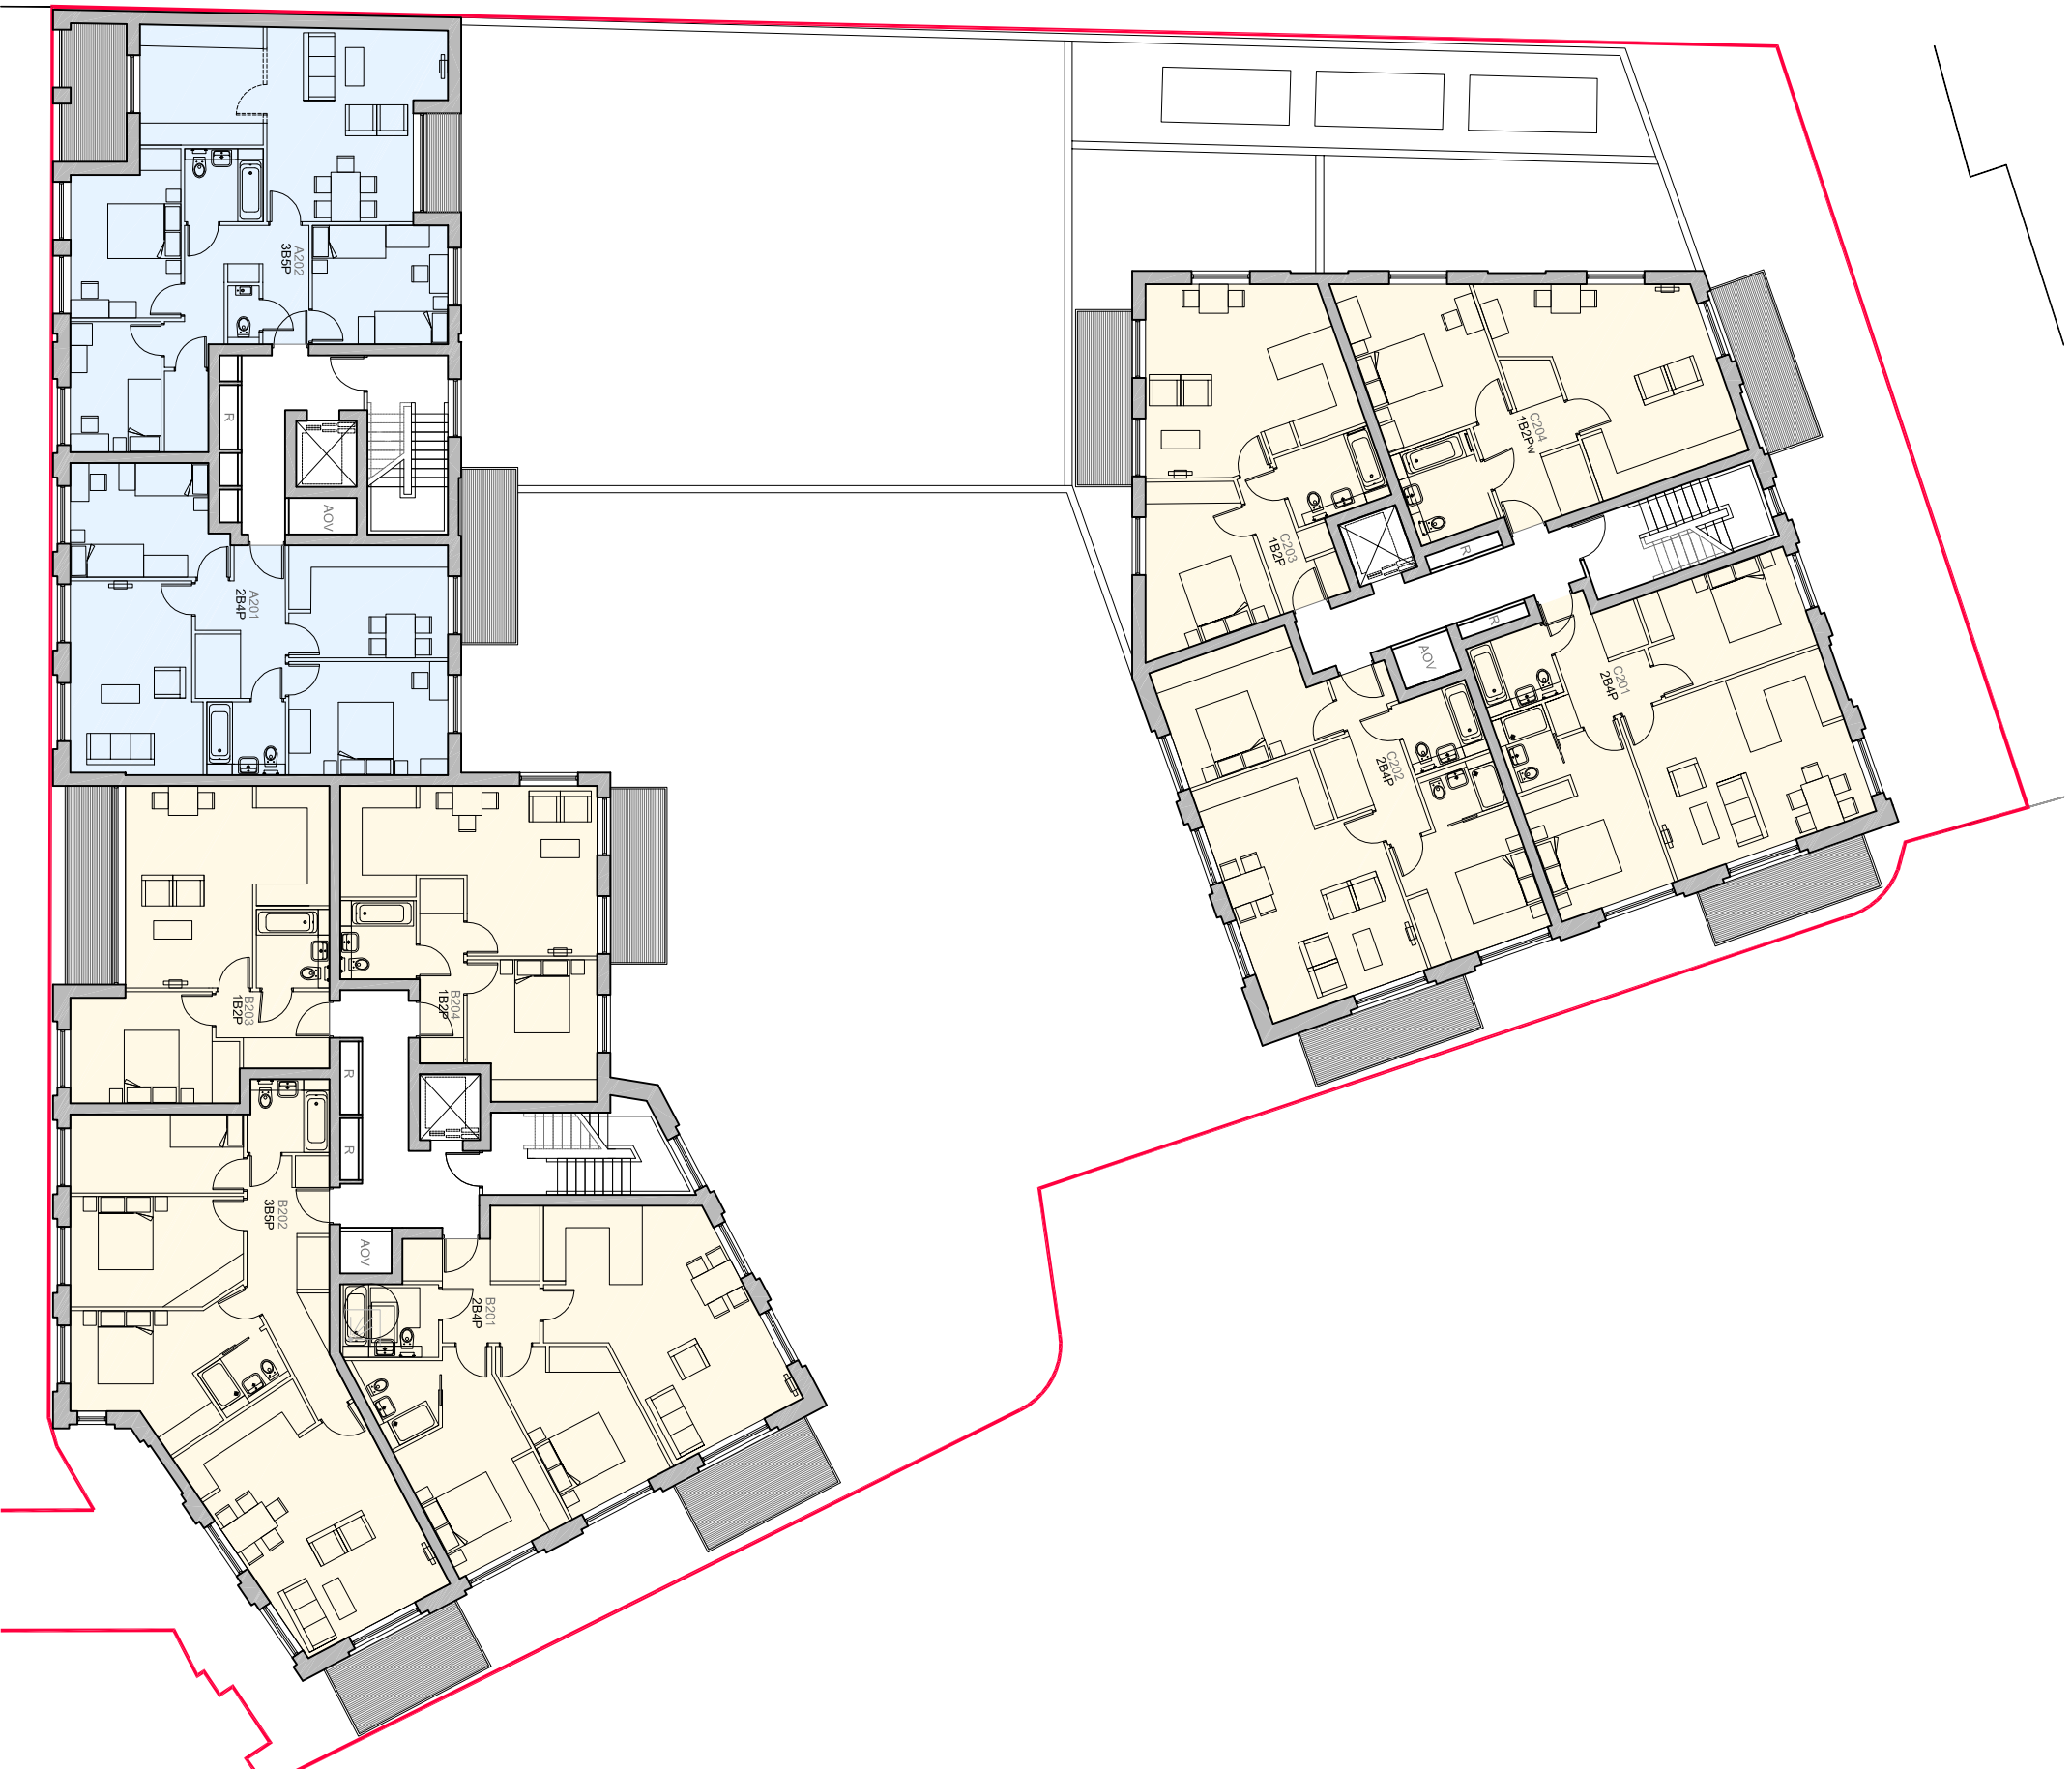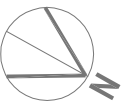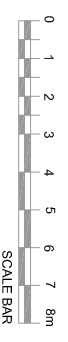

PLANNING APPLICATION/ISSUE: ML 24/0217 - P1  
Notes CHM DHP Rev

**TM Architects**  
Studio G05 Screenworks 22 Highbury  
Grove London N5 2EF / T: 020 39671508

**Bangor Wharf**  
London NW1 0QS

**Proposed**  
**Second Floor Plan**  
Scale : 1:100 @ A1; 1:200 @ A3

Job Ref: 194 / PL07 / P1  
Dwg No: 194 / PL07 / P1  
Rev:




## Notes

### General:

1. Do not scale from this drawing. All dimensions are millimeters unless otherwise stated.
2. This drawing is for information purposes only. Any dimensions and levels data are indicative only and subject to detailed structural and architectural design.
3. Copyright Tranter Mohan Architects Ltd. This drawing not to be re-produced without the permission of the architect.
4. All areas and sizes are approximate only. Based on Ordnance Survey data only and subject to measured survey.

## Tenure

- Affordable
- Private

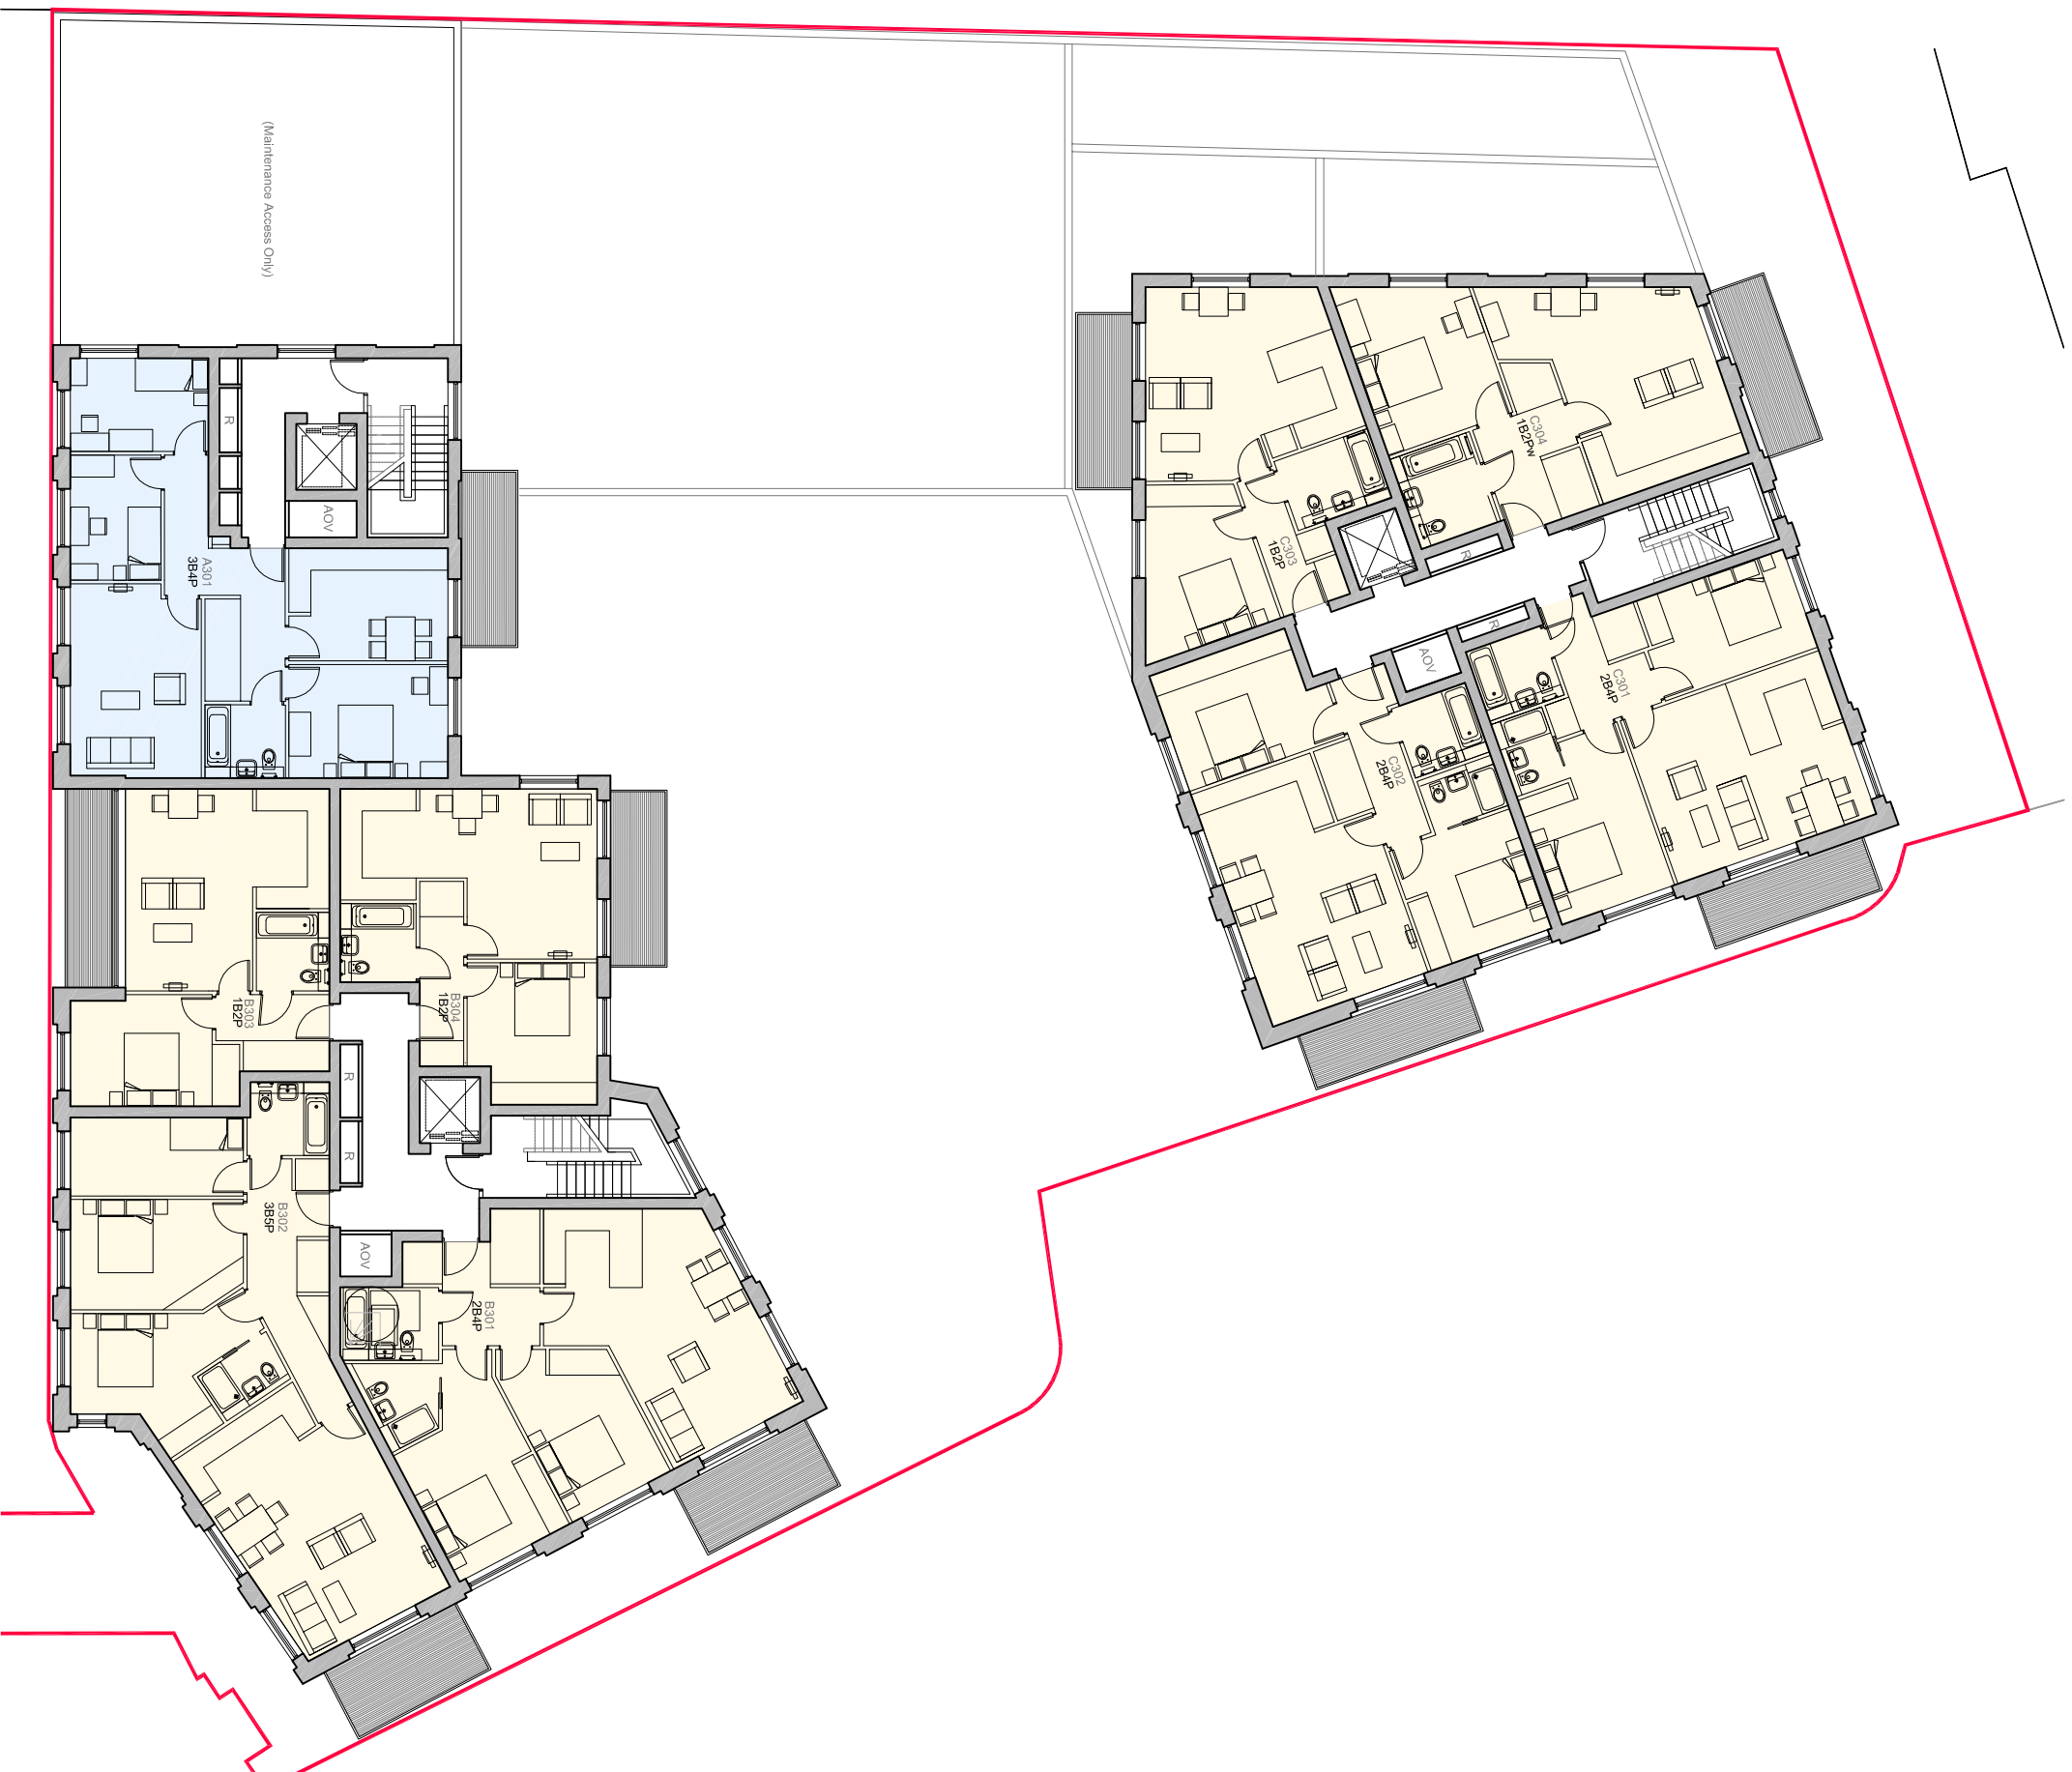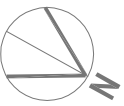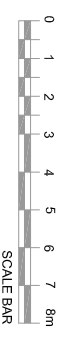

PLANNING APPLICATION/ISSUE: ML 24/0217 - P1  
Notes: CHM Date: Rev

**TM Architects**  
Studio G05 Screenworks 22 Highbury Grove  
London N5 2EF / T: 020 36671508

**Bangor Wharf**  
London NW1 0QS

**Proposed**  
**Third Floor Plan**  
Scale : 1:100 @ A1; 1:200 @ A3



Job Ref: Dwg No: Rev:  
**194 / PL08 / P1**

## Notes

- General:
1. Do not scale from this drawing. All dimensions are millimeters unless otherwise stated.
  2. This drawing is for information purposes only. Any dimensions and levels data are indicative only and subject to detailed structural and architectural design.
  3. Copyright Tranter Mohan Architects Ltd. This drawing not to be re-produced without the permission of the architect.
  4. All areas and sizes are approximate only. Based on Ordnance Survey data only and subject to measured survey.

## Tenure

- Affordable
- Private

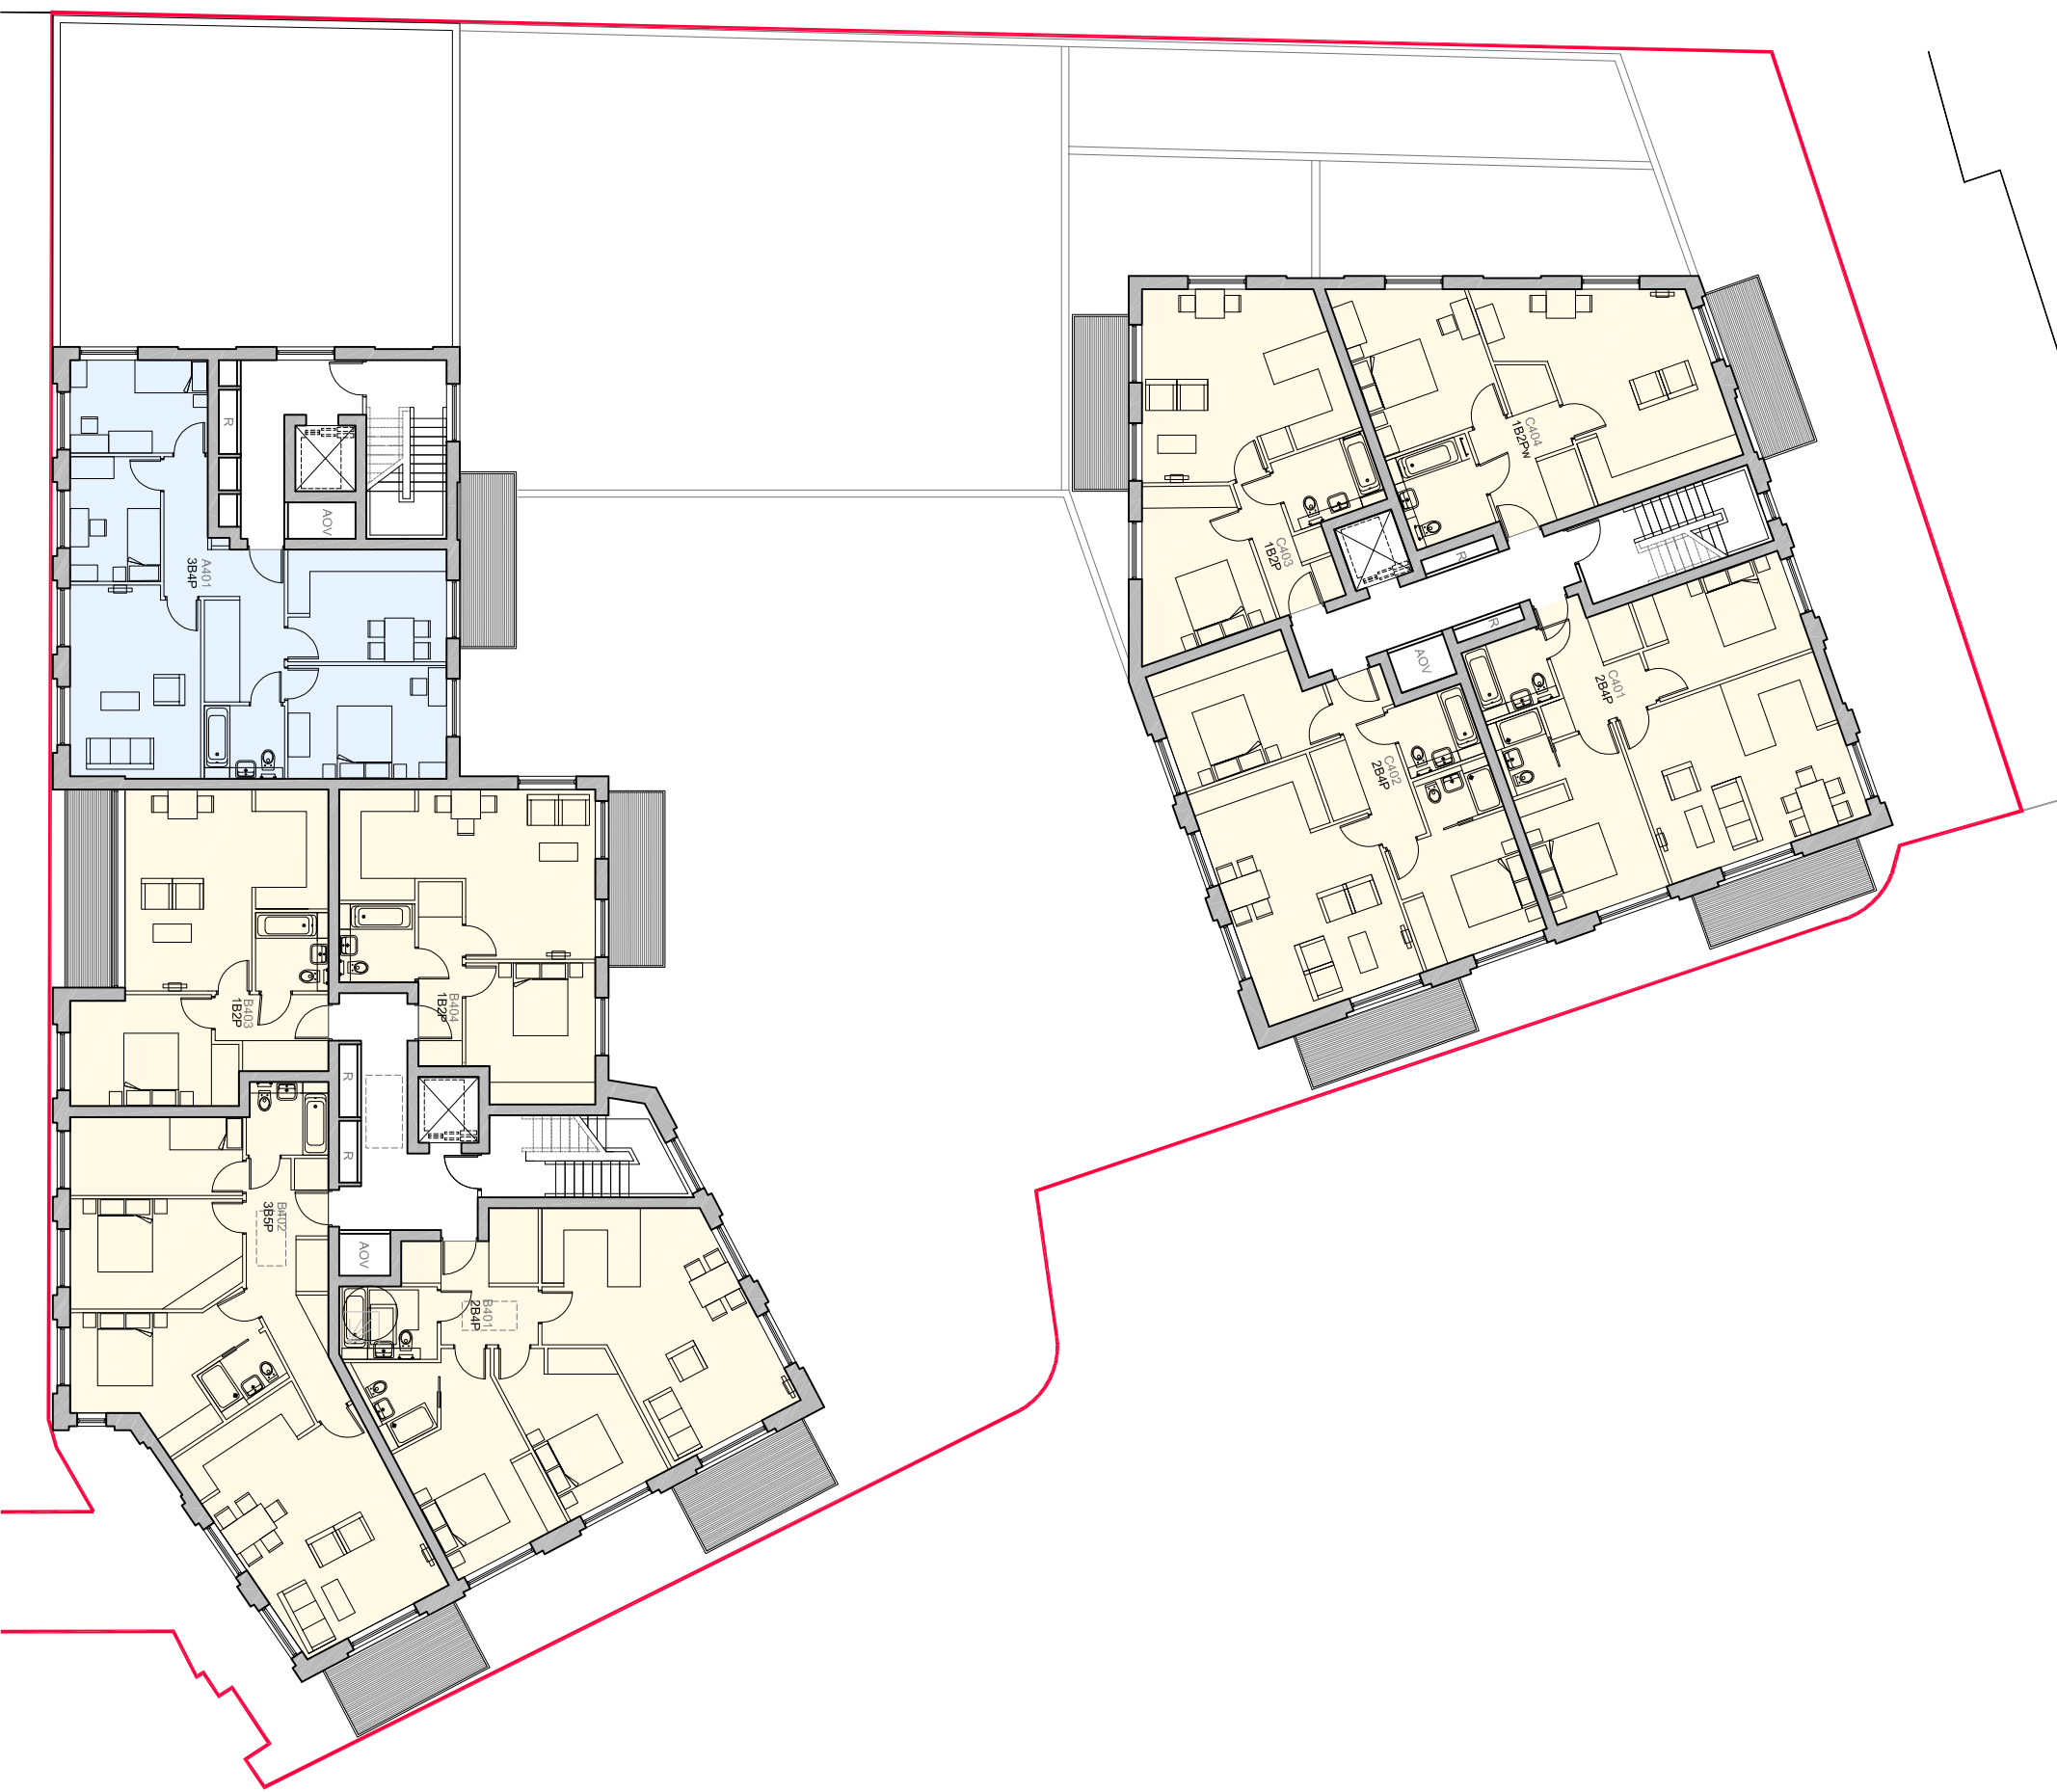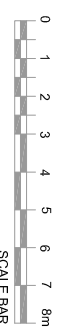

PLANNING APPLICATION ISSUE: ML 24/02/17 P1  
Notes: CHM DWA: Rev

**TM Architects**  
Studio G05 Screenworks 22 Highbury Grove  
London N5 2EF / T: 020 39671508

Bangor Wharf  
London NW1 0QS


**Proposed  
Fourth Floor Plan**

Scale : 1:100 @ A1: 1:200 @ A3



Job Ref: DWG No: Rev:  
**194 / PL09 / P1**

## Notes

- General:
1. Do not scale from this drawing. All dimensions are millimeters unless otherwise stated.
  2. This drawing is for information purposes only. Any dimensions and levels data are indicative only and subject to detailed structural and architectural design.
  3. Copyright Tranter Mohan Architects Ltd. This drawing not to be re-produced without the permission of the architect.
  4. All areas and sizes are approximate only. Based on Ordnance Survey data only and subject to measured survey.

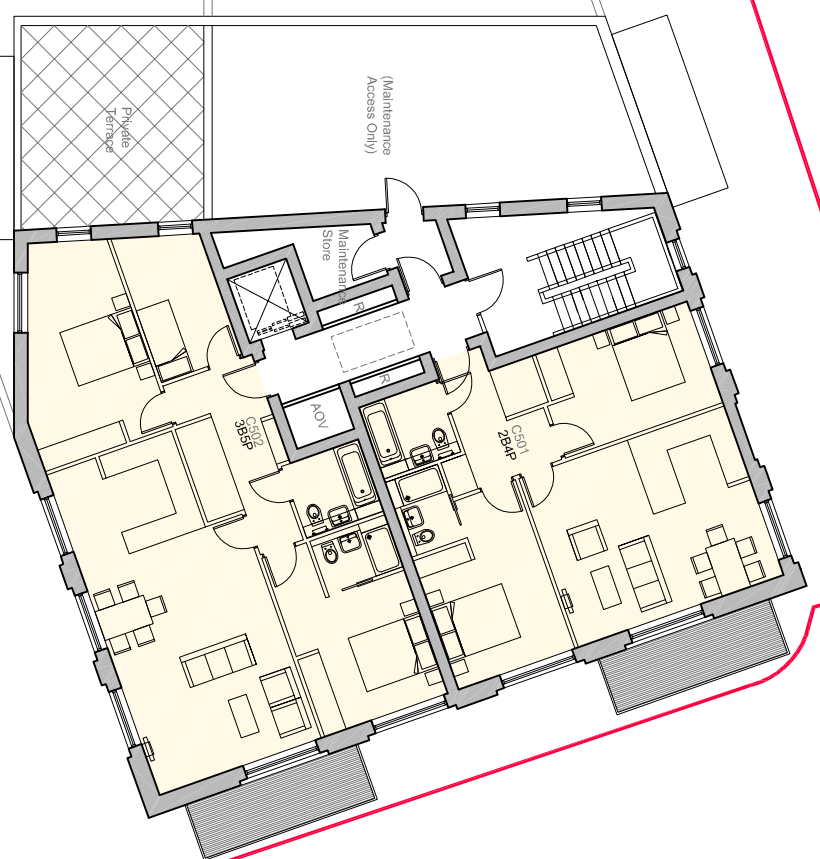

## Tenure

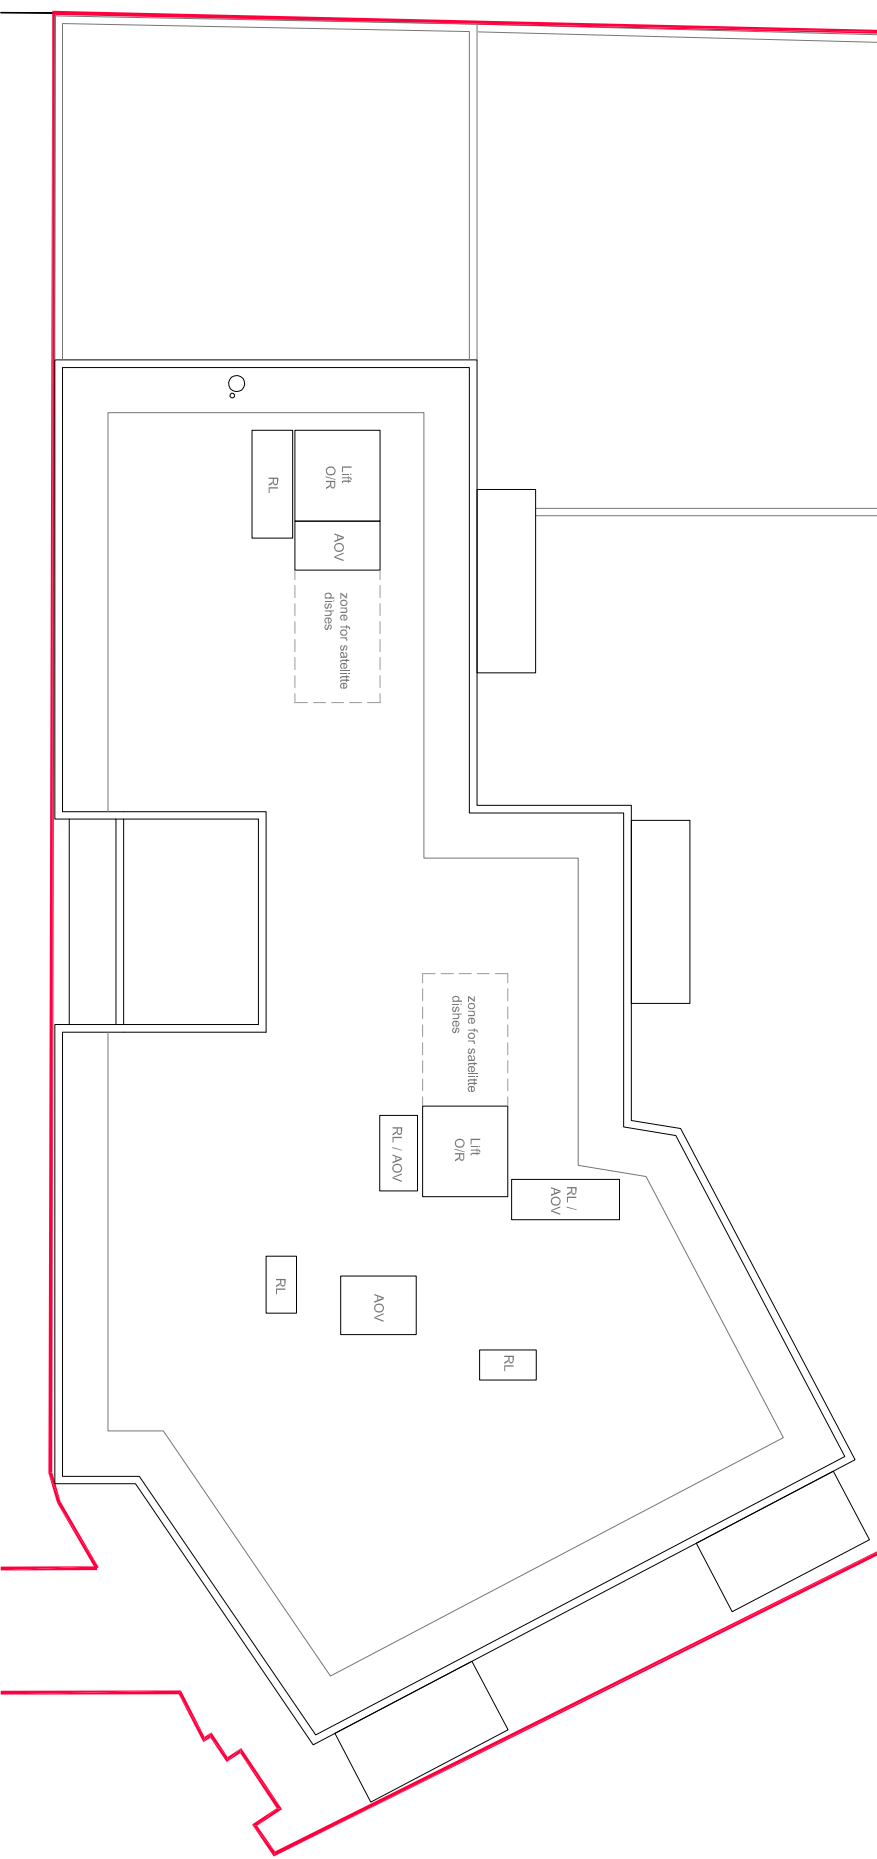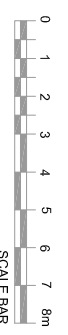

PLANNING APPLICATION ISSUE ML 24/02/17 PI  
Notes CHM Date Rev

**TM Architects**  
Studio G05 Screenworks 22 Highbury  
Grove London N5 2EF / T: 020 39671508

Bangor Wharf  
London NW1 0QS

**Proposed  
Fifth Floor Plan**

Scale : 1:100 @ A1: 1:200 @ A3


Job Ref DWG No Rev  
**194 / PL10 / P1**



## Notes

### General:

1. Do not scale from this drawing. All dimensions are millimeters unless otherwise stated.
2. This drawing is for information purposes only. Any dimensions and levels data are indicative only and subject to detailed structural and architectural design.
3. Copyright Tranter Mohan Architects Ltd. This drawing not to be re-produced without the permission of the architect.
4. All areas and sizes are approximate only. Based on Ordnance Survey data only and subject to measured survey.

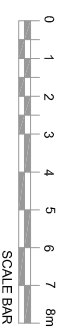

PLANNING APPLICATION ISSUE ML 24/02/17 PI  
Notes CHM Date Rev

**TM Architects**  
Studio G05 Screenworks 22 Highbury Grove  
London N5 2EF / T: 020 39671508

**Bangor Wharf**  
London NW1 0QS

## Proposed Roof Plan

Scale : 1:100 @ A1: 1:200 @ A3

Job Ref DWG No Rev  
**194 / PL11 / P1**