


Notes
This drawing is copyright Piercy&Company.
Do not scale from this drawing.
All dimensions and levels to be checked on site by the contractor and such dimensions to be his responsibility.
Report all drawing errors, omissions and discrepancies to the Architect.
All drawings to be read in conjunction with all other consultant drawings and specifications and any other Employer's Requirement documents.
Items marked 'By Others' to be completed by Contractor.

DISCLAIMER
This document may be issued in an editable digital CAD format to enable others to use it as background information to make alterations and/or additions. In that instance the file will be accompanied by a PDF version as a record of the original file. It is for those parties making such alterations and/or additions to ensure that they make use of current background information.
Piercy&Company accepts no liability for either: any such alterations and/or additions to the background information by others; or any other changes made by others to the architectural content of the background information itself.

- + 29.700m AOD PROPOSED LEVEL
- + 29.200m AOD EXISTING LEVEL
- + 29.200m AOD EXISTING LEVEL AMENDED

Rev	Date	Description
-----	------	-------------

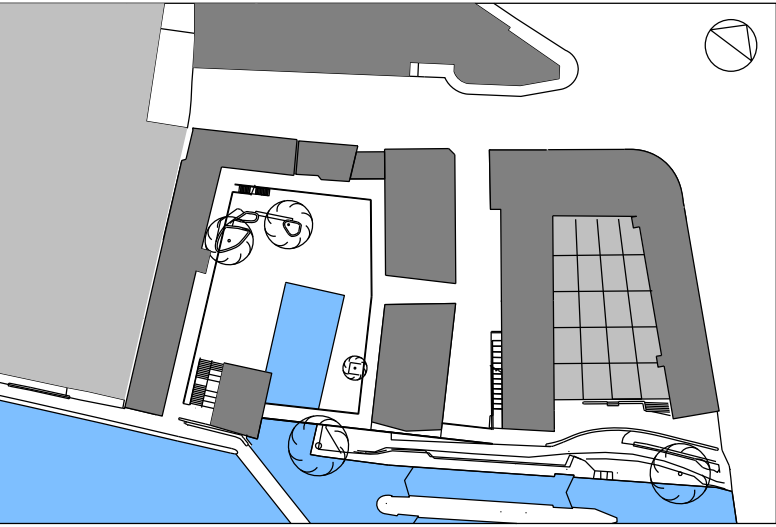

Project
Camden Lock Market

Client
Castlehaven Row Limited

Date
14.08.15

Scale
1:200 at A1
1:400 at A3

Drawing Title
Proposed Basement -02
General Arrangement Plan

Drawn
PW

Checked
NH

Approved
SP

Drawing Status
For Information

Project	Disc	Level	Series	Dwg No.	Rev
13483	A	L00	P00	098	-

122 - 128 Arlington Road
London NW1 7HP

info@piercyandco.com
www.piercyandco.com

Telephone
*44 (0)20 7424 9611

Piercy&Company

Notes
This drawing is copyright Piercy&Company.
Do not scale from this drawing.
All dimensions and levels to be checked on site by the contractor and such dimensions to be his responsibility.
Report all drawing errors, omissions and discrepancies to the Architect.
All drawings to be read in conjunction with all other consultant drawings and specifications and any other Employer's Requirement documents.
Items marked 'By Others' to be completed by Contractor.


DISCLAIMER
This document may be issued in an editable digital CAD format to enable others to use it as background information to make alterations and/or additions. In that instance the file will be accompanied by a PDF version as a record of the original file. It is for those parties making such alterations and/or additions to ensure that they make use of current background information.

Piercy&Company accepts no liability for either: any such alterations and/or additions to the background information by others; or any other changes made by others to the architectural content of the background information itself.

- + 29.700m AOD PROPOSED LEVEL
+ 29.200m AOD EXISTING LEVEL
+ 29.200m AOD EXISTING LEVEL AMENDED

14.08.15 PLANNING ISSUE

Rev	Date	Description
-----	------	-------------

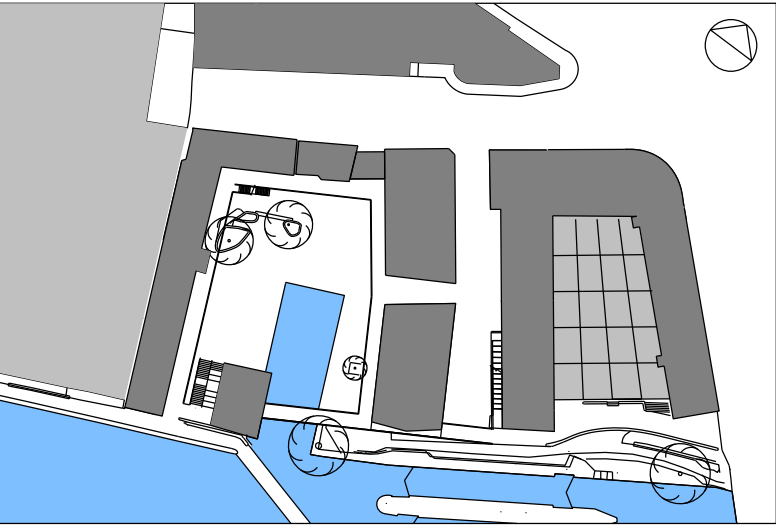

Project
Camden Lock Market

Client
Castlehaven Row Limited

Date 14.08.15	Scale 1:200 at A1 1:400 at A3
-------------------------	--------------------------------------------

Drawing Title
Proposed Basement -01
General Arrangement Plan

Drawn PW	Checked RNH	Approved SP
--------------------	-----------------------	-----------------------

Drawing Status
For Information

Project 13483	Disc A	Level L00	Series P00	Dwg No. 099	Rev -
-------------------------	------------------	---------------------	----------------------	-----------------------	-----------------

122 - 128 Arlington Road London NW1 7HP	info@piercyandco.com www.piercyandco.com
--------------------------------------------	---------------------------------------------

Telephone
*44 (0)20 7424 9611

Piercy&Company




Notes
This drawing is copyright Piercy&Company.
Do not scale from this drawing.
All dimensions and levels to be checked on site by the contractor and such dimensions to be his responsibility.
Report all drawing errors, omissions and discrepancies to the Architect.
All drawings to be read in conjunction with all other consultant drawings and specifications and any other Employer's Requirement documents.
Items marked 'By Others' to be completed by Contractor.

DISCLAIMER
This document may be issued in an editable digital CAD format to enable others to use it as background information to make alterations and/or additions. In that instance the file will be accompanied by a PDF version as a record of the original file. It is for those parties making such alterations and/or additions to ensure that they make use of current background information.

Piercy&Company accepts no liability for either: any such alterations and/or additions to the background information by others; or any other changes made by others to the architectural content of the background information itself.

- + 29.700m AOD PROPOSED LEVEL
- + 29.200m AOD EXISTING LEVEL
- + 29.200m AOD EXISTING LEVEL AMENDED

Rev	Date	Description
	14.08.15	PLANNING ISSUE

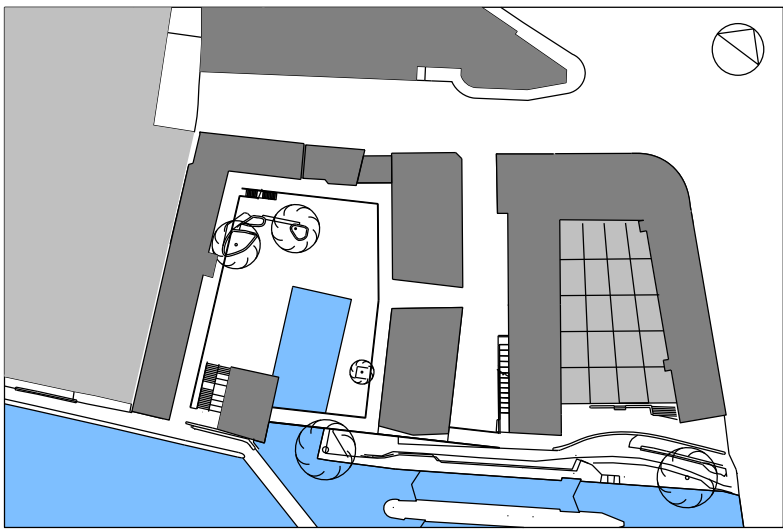

Project
Camden Lock Market

Client
Castlehaven Row Limited

Date
14.08.15

Scale
1:200 at A1
1:400 at A3

Drawing Title
Proposed Lower Ground Floor
General Arrangement Plan

Drawn
PW

Checked
RNH

Approved
SP

Drawing Status
For Information


Project	Disc	Level	Series	Dwg No.	Rev
13483	A	L00	P00	100	-

122 - 128 Arlington Road
London NW1 7HP

Telephone
*44 (0)20 7424 9611

info@piercyandco.com
www.piercyandco.com

Piercy&Company

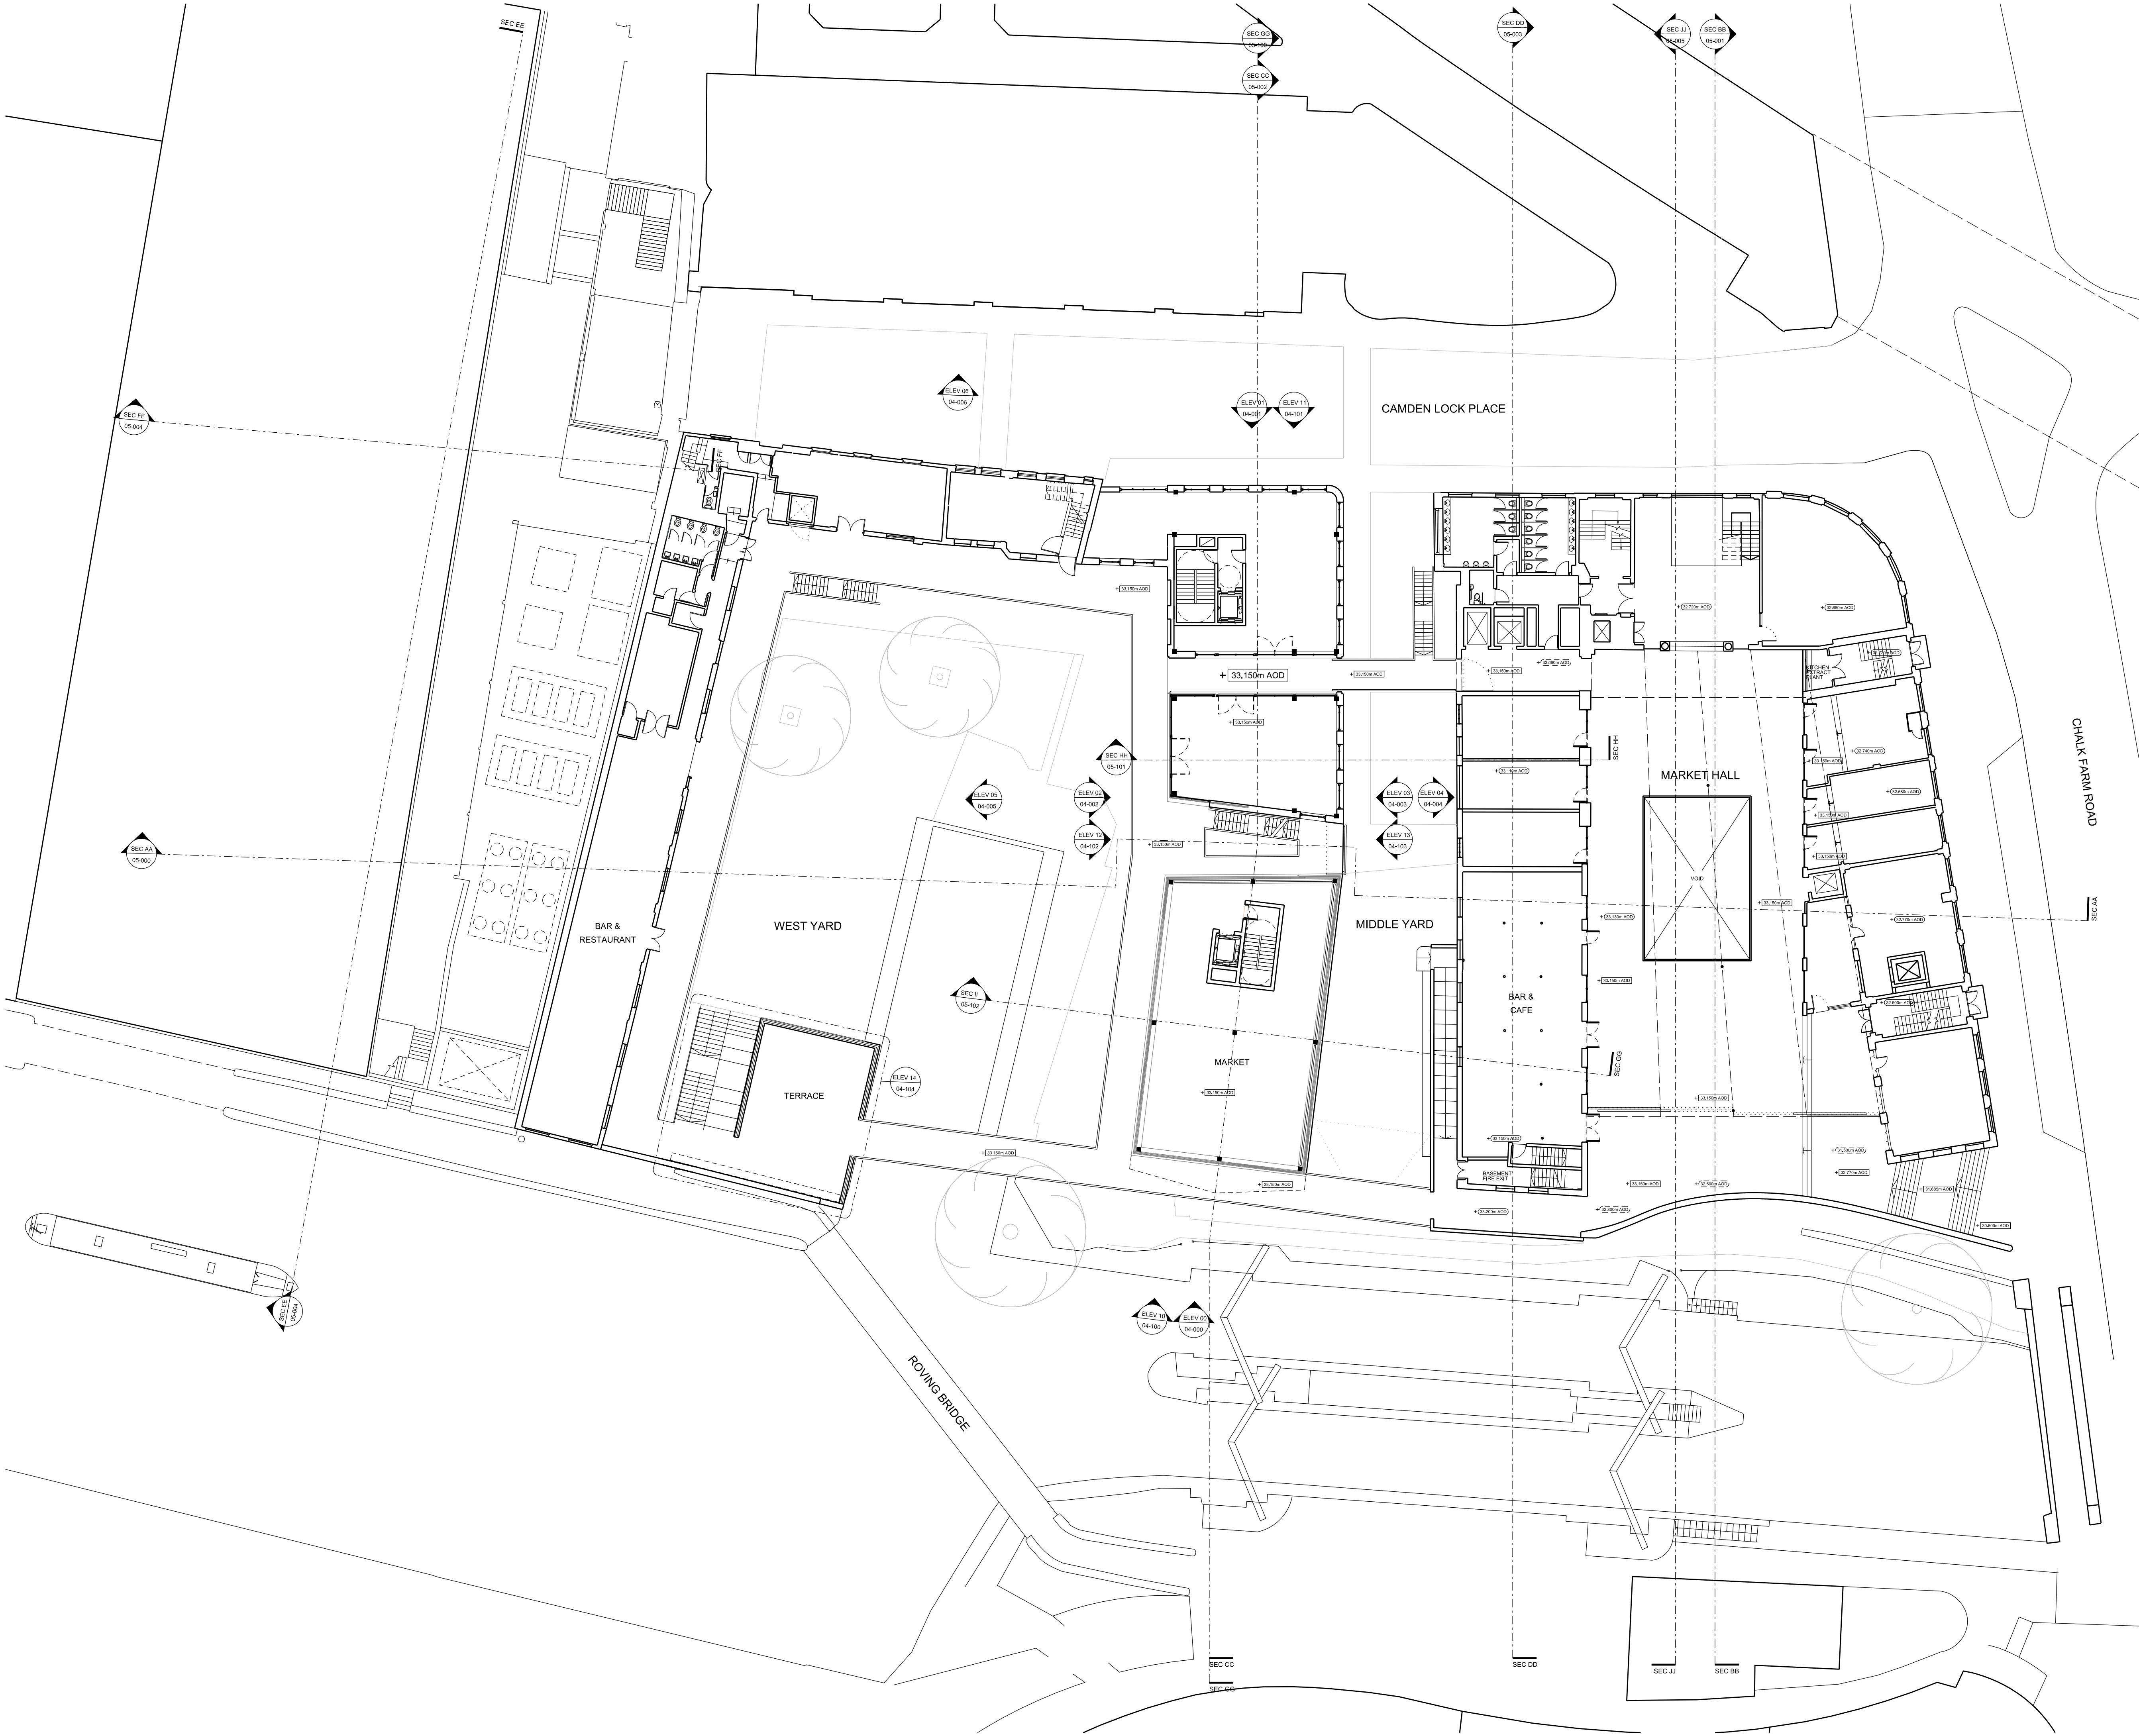


Notes
This drawing is copyright Piercy&Company.
Do not scale from this drawing.
All dimensions and levels to be checked on site by the contractor and such dimensions to be his responsibility.
Report all drawing errors, omissions and discrepancies to the Architect.
All drawings to be read in conjunction with all other consultant drawings and specifications and any other Employer's Requirement documents.
Items marked 'By Others' to be completed by Contractor.

DISCLAIMER
This document may be issued in an editable digital CAD format to enable others to use it as background information to make alterations and/or additions. In that instance the file will be accompanied by a PDF version as a record of the original file. It is for those parties making such alterations and/or additions to ensure that they make use of current background information.
Piercy&Company accepts no liability for either: any such alterations and/or additions to the background information by others; or any other changes made by others to the architectural content of the background information itself.

- + 29.700m AOD PROPOSED LEVEL
- + 29.200m AOD EXISTING LEVEL
- + 29.200m AOD EXISTING LEVEL AMENDED

Rev	Date	Description
14.08.15	PLANNING ISSUE	

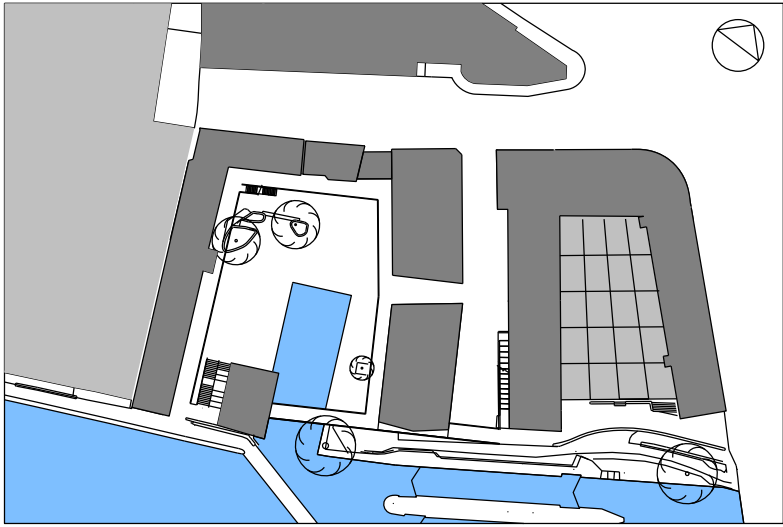


Project Camden Lock Market	
Client Castlehaven Row Limited	
Date 14.08.15	Scale 1:200 at A1 1:400 at A3
Drawing Title Proposed Upper Ground Floor General Arrangement Plan	
Drawn PW	Checked RNH
Approved SP	
Drawing Status For Information	
Project 13483	Disc Level Series Dwg No. Rev A L01 P00 101 -

122 - 128 Arlington Road
London NW1 7HP
Telephone
*44 (0)20 7424 9611

info@piercyandco.com
www.piercyandco.com

Piercy&Company

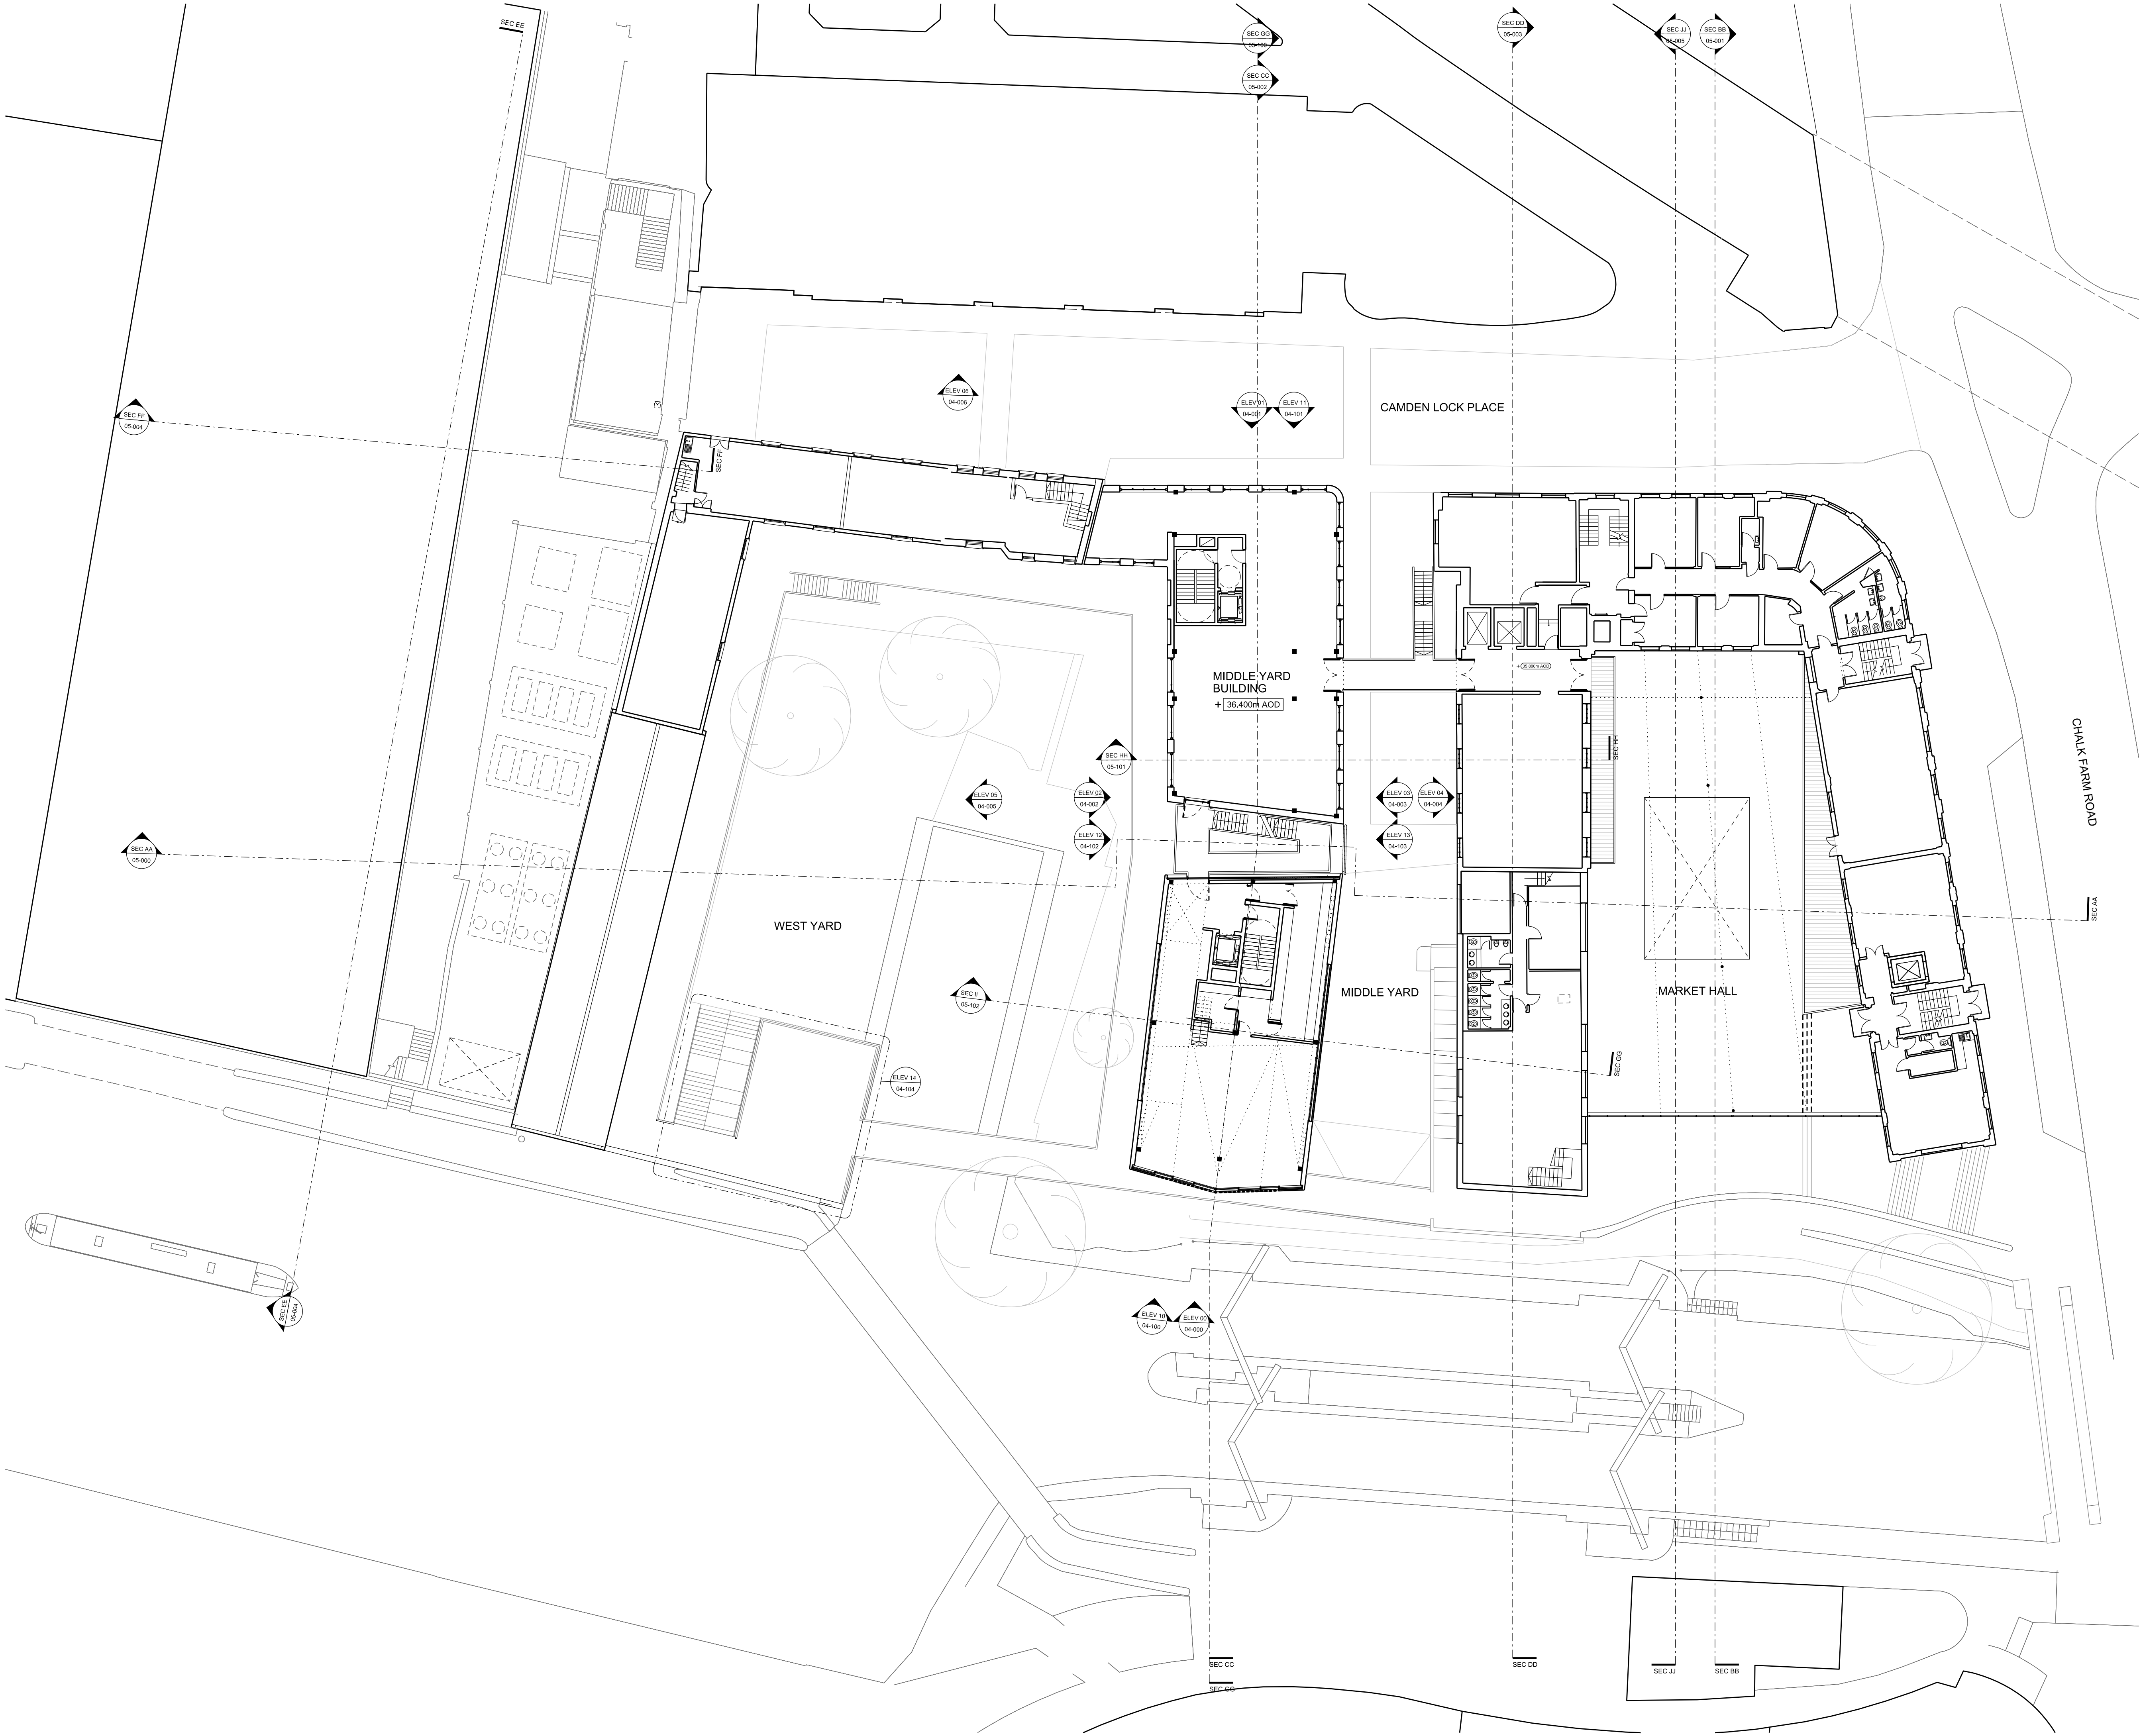


Notes
This drawing is copyright Piercy&Company.
Do not scale from this drawing.
All dimensions and levels to be checked on site by the contractor and such dimensions to be his responsibility.
Report all drawing errors, omissions and discrepancies to the Architect.
All drawings to be read in conjunction with all other consultant drawings and specifications and any other Employer's Requirement documents.
Items marked 'By Others' to be completed by Contractor.

DISCLAIMER
This document may be issued in an editable digital CAD format to enable others to use it as background information to make alterations and/or additions. In that instance the file will be accompanied by a PDF version as a record of the original file. It is for those parties making such alterations and/or additions to ensure that they make use of current background information.
Piercy&Company accepts no liability for either: any such alterations and/or additions to the background information by others; or any other changes made by others to the architectural content of the background information itself.

- + 29.700m AOD PROPOSED LEVEL
- + 29.200m AOD EXISTING LEVEL
- + 29.200m AOD EXISTING LEVEL AMENDED

Rev	Date	Description
-	14.08.15	PLANNING ISSUE

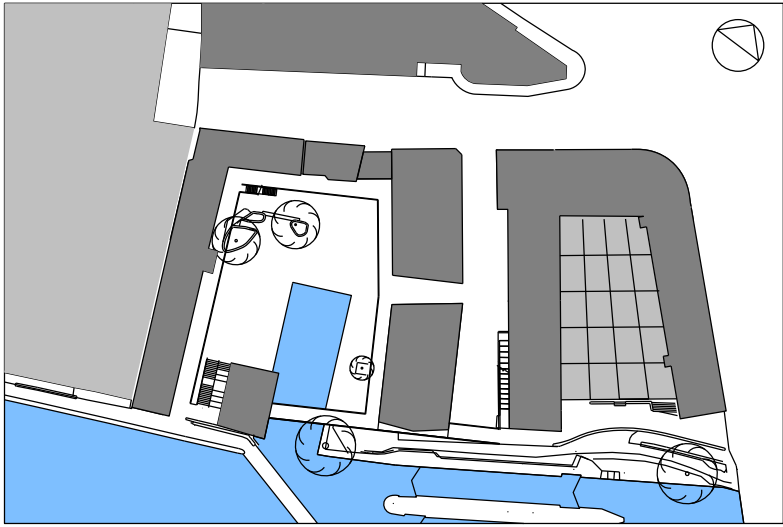

Project
Camden Lock Market

Client
Castlehaven Row Limited

Date
14.08.15

Scale
1:200 at A1
1:400 at A3

Drawing Title
Proposed First Floor
General Arrangement Plan

Drawn
PW

Checked
RNH

Approved
SP

Drawing Status
For Information


Project	Disc	Level	Series	Dwg No.	Rev
13483	A	L02	P00	102	-

122 - 128 Arlington Road
London NW1 7HP

info@piercyandco.com
www.piercyandco.com

Telephone
*44 (0)20 7424 9611

Piercy&Company

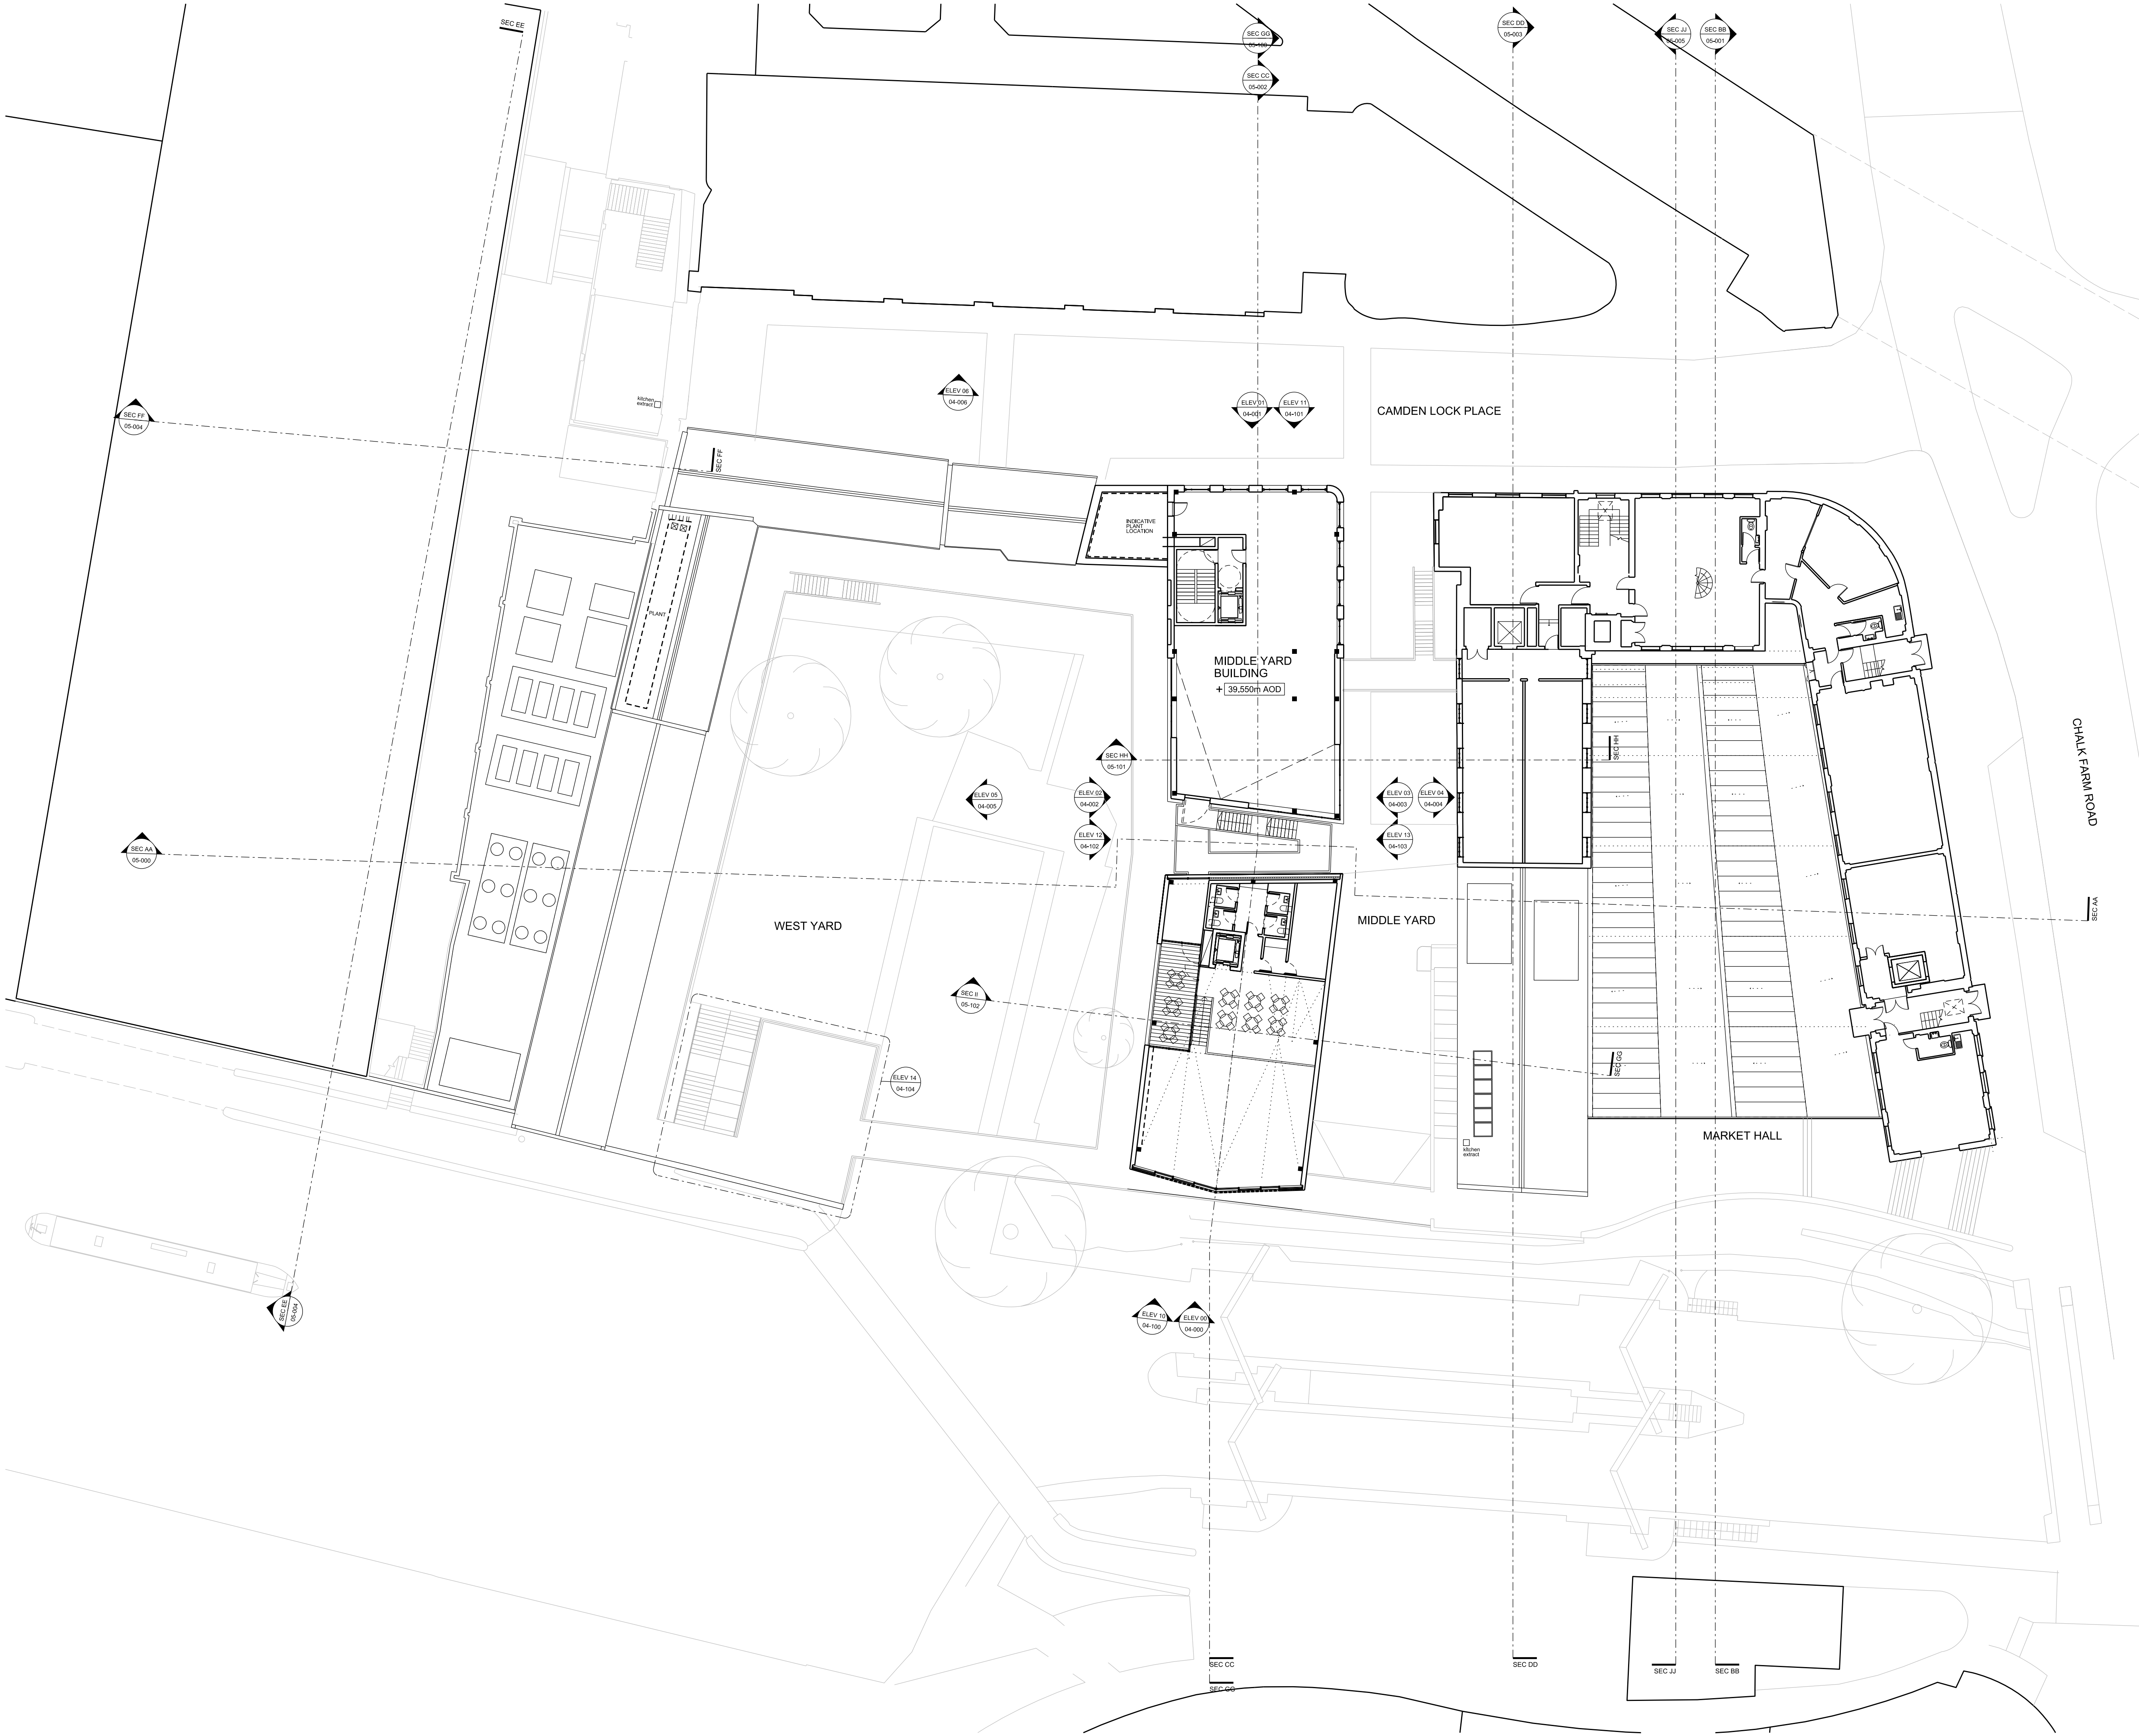


Notes
This drawing is copyright Piercy&Company.
Do not scale from this drawing.
All dimensions and levels to be checked on site by the contractor and such dimensions to be his responsibility.
Report all drawing errors, omissions and discrepancies to the Architect.
All drawings to be read in conjunction with all other consultant drawings and specifications and any other Employer's Requirement documents.
Items marked 'By Others' to be completed by Contractor.

DISCLAIMER
This document may be issued in an editable digital CAD format to enable others to use it as background information to make alterations and/or additions. In that instance the file will be accompanied by a PDF version as a record of the original file. It is for those parties making such alterations and/or additions to ensure that they make use of current background information.
Piercy&Company accepts no liability for either: any such alterations and/or additions to the background information by others; or any other changes made by others to the architectural content of the background information itself.

- + 29.700m AOD PROPOSED LEVEL
+ 29.200m AOD EXISTING LEVEL
+ 29.200m AOD EXISTING LEVEL AMENDED

Rev	Date	Description
-	14.08.15	PLANNING ISSUE

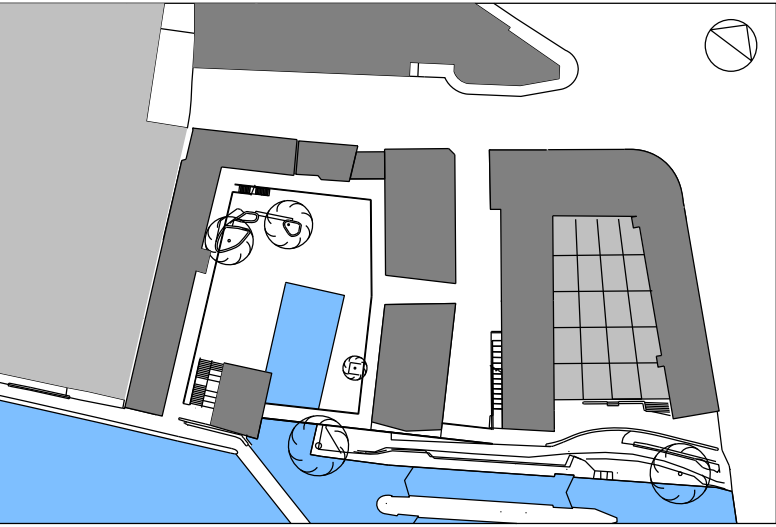


Project Camden Lock Market					
Client Castlehaven Row Limited					
Date 14.08.15		Scale 1:200 at A1 1:400 at A3			
Drawing Title Proposed Second Floor General Arrangement Plan					
Drawn PW	Checked RNH	Approved SP			
Drawing Status For Information					
Project 13483	Disc A	Level L03	Series P00	Dwg No. 103	Rev -

122 - 128 Arlington Road
London NW1 7HP
Telephone
*44 (0)20 7424 9611

info@piercyandco.com
www.piercyandco.com

Piercy&Company

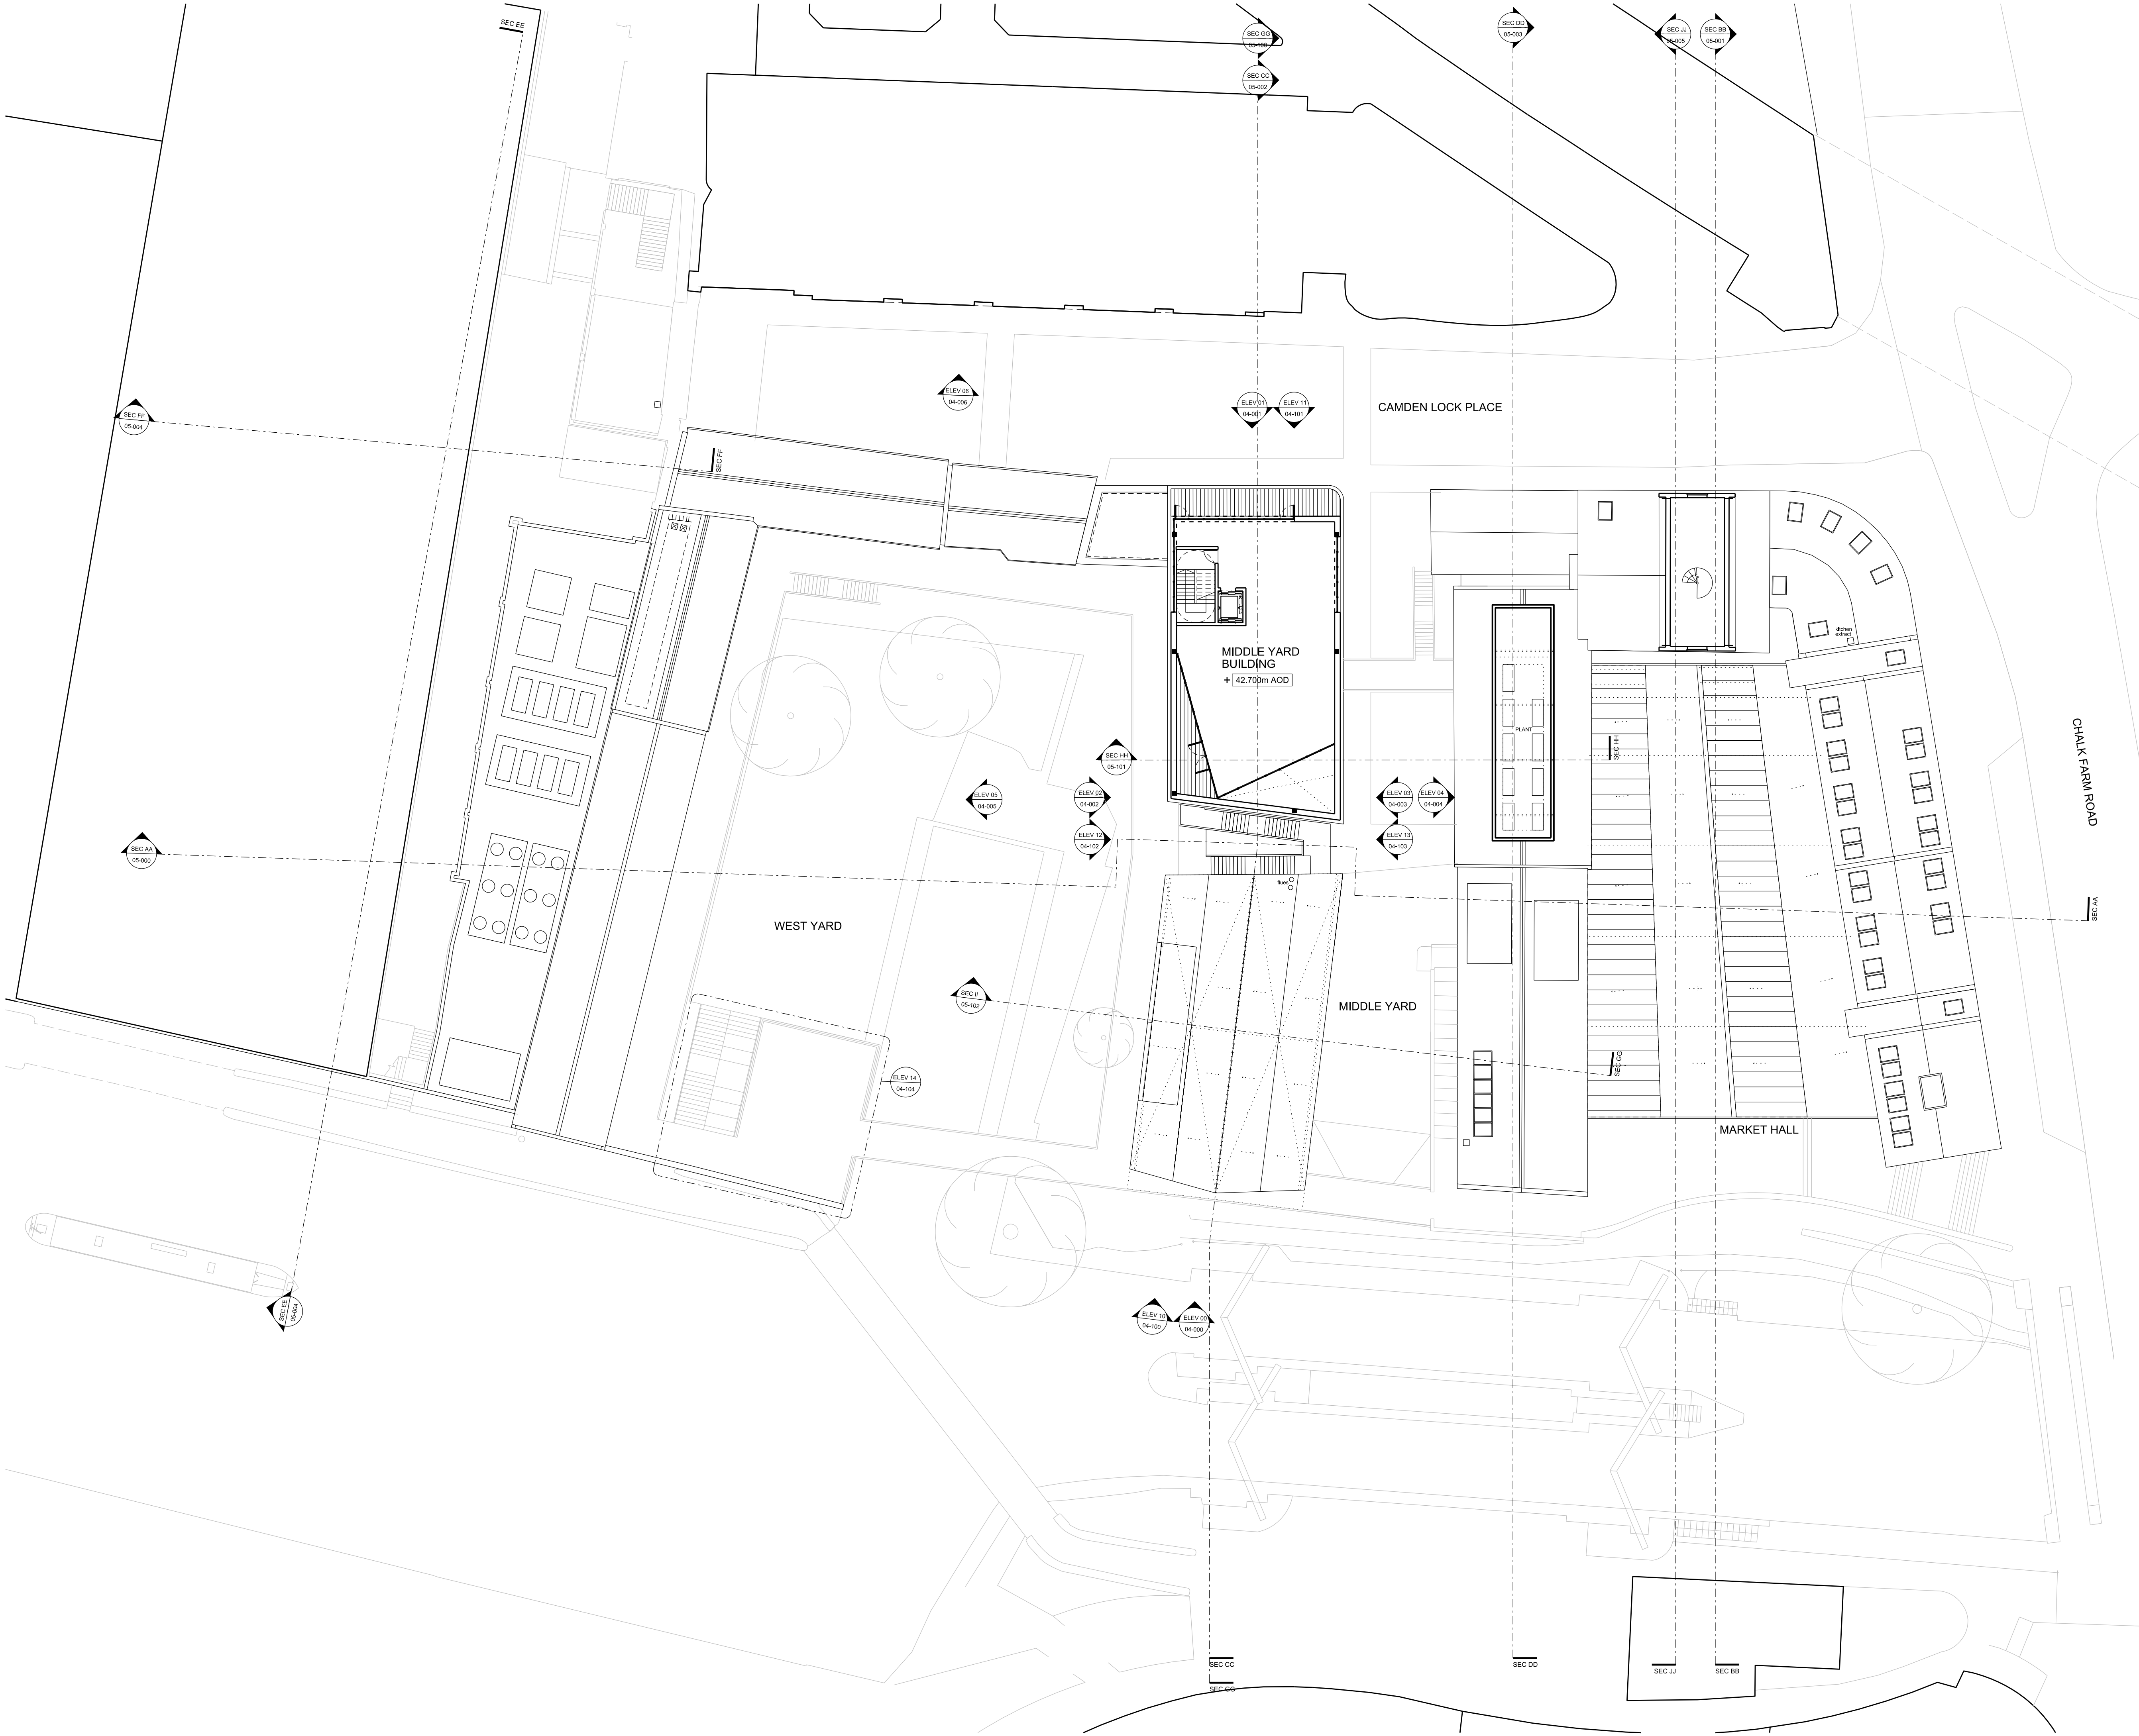


Notes
This drawing is copyright Piercy&Company.
Do not scale from this drawing.
All dimensions and levels to be checked on site by the contractor and such dimensions to be his responsibility.
Report all drawing errors, omissions and discrepancies to the Architect.
All drawings to be read in conjunction with all other consultant drawings and specifications and any other Employer's Requirement documents.
Items marked 'By Others' to be completed by Contractor.

DISCLAIMER
This document may be issued in an editable digital CAD format to enable others to use it as background information to make alterations and/or additions. In that instance the file will be accompanied by a PDF version as a record of the original file. It is for those parties making such alterations and/or additions to ensure that they make use of current background information.
Piercy&Company accepts no liability for either: any such alterations and/or additions to the background information by others; or any other changes made by others to the architectural content of the background information itself.

- + 29.700m AOD PROPOSED LEVEL
- + 29.200m AOD EXISTING LEVEL
- + 29.200m AOD EXISTING LEVEL AMENDED

Rev	Date	Description
-	14.08.15	PLANNING ISSUE

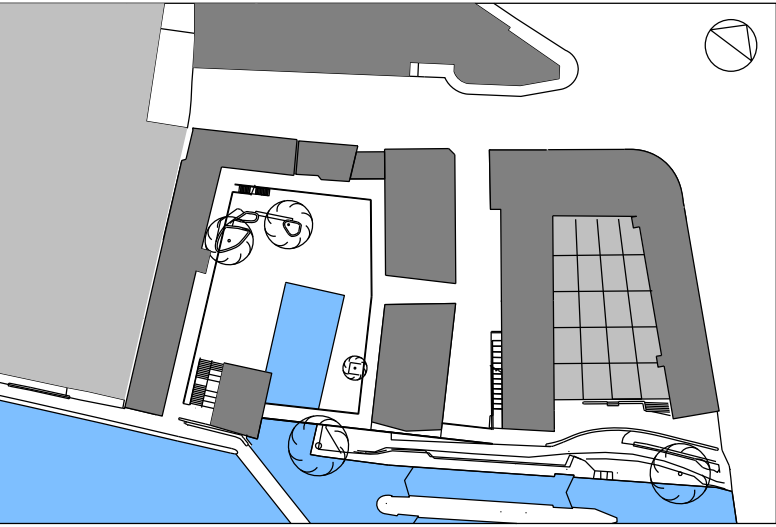

Project
Camden Lock Market

Client
Castlehaven Row Limited

Date
14.08.15

Scale
1:200 at A1
1:400 at A3

Drawing Title
Proposed Third Floor
General Arrangement Plan

Drawn
PW

Checked
RNH

Approved
SP

Drawing Status
For Information

Project	Disc	Level	Series	Dwg No.	Rev
13483	A	L04	P00	104	-

122 - 128 Arlington Road
London NW1 7HP

info@piercyandco.com
www.piercyandco.com

Telephone
*44 (0)20 7424 9611


Piercy&Company



Notes
This drawing is copyright Piercy&Company.
Do not scale from this drawing.
All dimensions and levels to be checked on site by the contractor and such dimensions to be his responsibility.
Report all drawing errors, omissions and discrepancies to the Architect.
All drawings to be read in conjunction with all other consultant drawings and specifications and any other Employer's Requirement documents.
Items marked 'By Others' to be completed by Contractor.

DISCLAIMER
This document may be issued in an editable digital CAD format to enable others to use it as background information to make alterations and/or additions. In that instance the file will be accompanied by a PDF version as a record of the original file. It is for those parties making such alterations and/or additions to ensure that they make use of current background information.
Piercy&Company accepts no liability for either: any such alterations and/or additions to the background information by others; or any other changes made by others to the architectural content of the background information itself.

Rev	Date	Description
-	14.08.15	PLANNING ISSUE

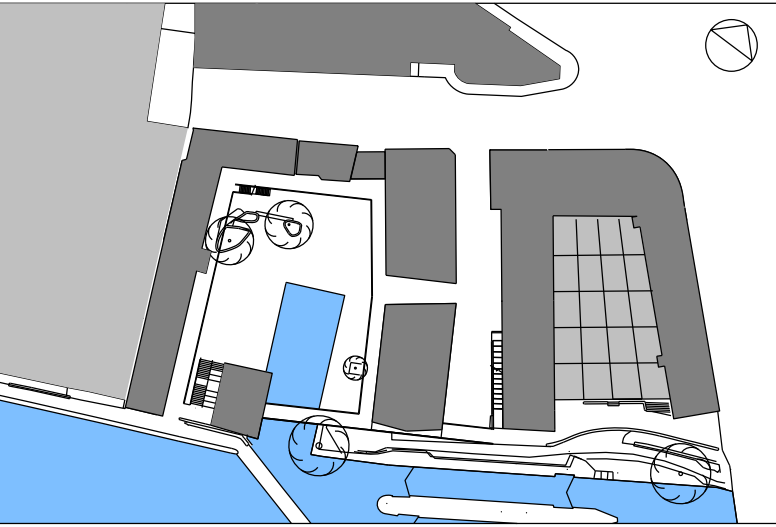

Project
Camden Lock Market

Client
Castlehaven Row Limited

Date
14.08.15

Scale
1:200 at A1
1:400 at A3

Drawing Title
Proposed Roof Plan
General Arrangement Plan

Drawn PW	Checked RNH	Approved SP
-------------	----------------	----------------

Drawing Status
For Information

Project	Disc	Level	Series	Dwg No.	Rev
13483	A	L05	P00	105	-

122 - 128 Arlington Road
London NW1 7HP

info@piercyandco.com
www.piercyandco.com

Telephone
*44 (0)20 7424 9611

Piercy&Company