


**Notes**

This drawing is copyright Piercy & Company.  
Do not scale from this drawing.  
All dimensions and levels to be checked on site by the contractor  
and such dimensions to be his responsibility.  
Report all drawing errors, omissions and discrepancies to the  
Architect.  
All drawings to be read in conjunction with all other consultant  
drawings and specifications and any other  
Employer's Requirement documents.  
Items marked "By Others" to be completed by Contractor.

**DISCLAIMER**  
This document may be issued in an editable digital CAD format to enable others to use it as background information to make alterations and/or additions. In that instance the file will be accompanied by a PDF version as a record of the original file. It is for those parties making such alterations and/or additions to ensure that they make use of current background information.

Piercy&Company accepts no liability for either: any such alterations and/or additions to the background information by others; or any other changes made by others to the architectural content of the background information itself.

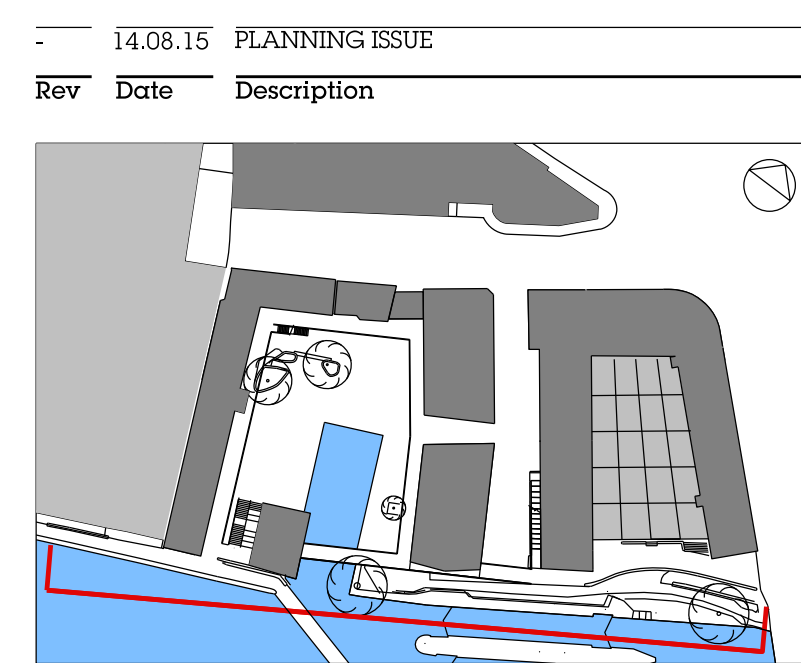

Proposed key plan Project Camden Lock Market	
Client Castlehaven Row Limited	
Date 14.08.15	Scale 1:100 at A1 1:200 at A3

Drawing Title  
Proposed Elevation 00  
Chaik Farm Rd to Dead Dog's Basin

Drawn PW	Checked NH	Approved SP
-------------	---------------	----------------

Drawing Status  
For Information

Project	Disc	Level	Series	Dwg No.	Rev
13483	A	LXX	P04	000	-

122 - 128 Arlington Road  
London NW1 7HP

Telephone  
+44 (0)20 7424 9611

info@piercyandco.com  
www.piercyandco.com

Piercy &amp; Company







**Notes**  
This drawing is copyright Piercy&Company.  
Do not scale from this drawing.  
All dimensions and levels to be checked on site by the contractor and such dimensions to be his responsibility.  
Report all drawing errors, omissions and discrepancies to the Architect.  
All drawings to be read in conjunction with all other consultant drawings and specifications and any other Employer's Requirement documents.  
Items marked 'By Others' to be completed by Contractor.

**DISCLAIMER**  
This document may be issued in an editable digital CAD format to enable others to use it as background information to make alterations and/or additions. In that instance the file will be accompanied by a PDF version as a record of the original file. It is for those parties making such alterations and/or additions to ensure that they make use of current background information.

Piercy&Company accepts no liability for either: any such alterations and/or additions to the background information by others; or any other changes made by others to the architectural content of the background information itself.

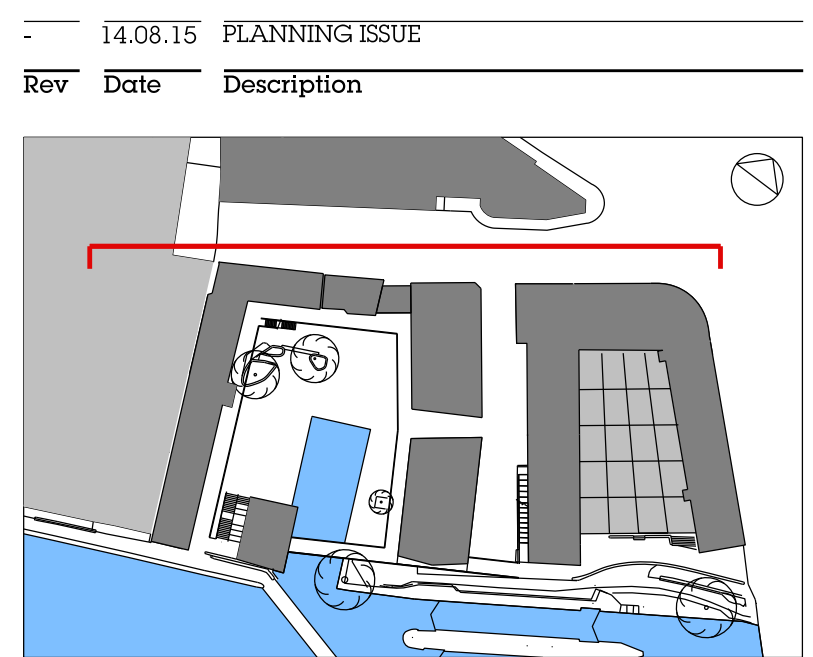

Project		Camden Lock Market			
Client		Castlehaven Row Limited			
Date	14.08.15	Scale	1:100 at A1 1:200 at A3		
Drawing Title					
Proposed Elevation 01 Camden Lock Place					
Drawn	Checked	Approved			
PW	JNH	SP			
Drawing Status					
For Information					
Project	Disc	Level	Series	Day No.	Rev
13483	A	LXXP04	001		-

 

**Notes**  
This drawing is copyright Piercy&Company.  
Do not scale from this drawing.  
All dimensions and levels to be checked on site by the contractor and such dimensions to be his responsibility.  
Report all drawing errors, omissions and discrepancies to the Architect.  
All drawings to be read in conjunction with all other consultant drawings and specifications and any other Employer's Requirement documents.  
Items marked 'By Others' to be completed by Contractor.

**DISCLAIMER**  
This document may be issued in an editable digital CAD format to enable others to use it as background information to make alterations and/or additions. In that instance the file will be accompanied by a PDF version as a record of the original file. It is for those parties making such alterations and/or additions to ensure that they make use of current background information.  
Piercy&Company accepts no liability for either: any such alterations and/or additions to the background information by others; or any other changes made by others to the architectural content of the background information itself.

14.08.15 PLANNING ISSUE			
Rev	Date	Description	
Project Camden Lock Market			
Client Castlehaven Row Limited			
Date 14.08.15	Scale 1:100 at A1 1:200 at A3		
Drawing Title Proposed Elevation 02 East Towards Middle Yard Buildings			
Drawn PW	Checked JNH	Approved JP	
Drawing Status For Information			
Project 13483	Disc A	Level LXXX	Draw No. P04 002
			Rev -

123 - 128 Arlington Road  
London NW1 7HP  
Telephone  
+44 (0)20 8424 9611  
info@piercyandco.com  
www.piercyandco.com

Piercy&Company





REGENTS CANAL

PROPOSED MIDDLE YARD BUILDING

CAMDEN LOCK PLACE

GILGAMESH

**Notes**  
This drawing is copyright Piercy&Company.  
Do not scale from this drawing.  
All dimensions and levels to be checked on site by the contractor and such dimensions to be his responsibility.  
Report all drawing errors, omissions and discrepancies to the Architect.  
All drawings to be read in conjunction with all other consultant drawings and specifications and any other Employer's Requirement documents.  
Items marked 'By Others' to be completed by Contractor.

**DISCLAIMER**  
This document may be issued in an editable digital CAD format to enable others to use it as background information to make alterations and/or additions. In that instance the file will be accompanied by a PDF version as a record of the original file. It is for those parties making such alterations and/or additions to ensure that they make use of current background information.  
Piercy&Company accepts no liability for either: any such alterations and/or additions to the background information by others; or any other changes made by others to the architectural content of the background information itself.

14.08.15 PLANNING ISSUE

Rev	Date	Description
-----	------	-------------

Project  
Camden Lock Market

Client  
Castlehaven Row Limited

Date  
14.08.15

Scale  
1:100 at A1  
1:200 at A3

Drawing Title  
Proposed Elevation 03  
West Towards Middle Yard Buildings


Drawn  
PW

Checked  
JNH

Approved  
SP

Drawing Status  
For Information

Project	Disc	Level	Series	Day No.	Rev
13483	A	LXXXP04	003	-	-

 

**Notes**  
This drawing is copyright Piercy&Company.  
Do not scale from this drawing.  
All dimensions and levels to be checked on site by the contractor and such dimensions to be his responsibility.  
Report all drawing errors, omissions and discrepancies to the Architect.  
All drawings to be read in conjunction with all other consultant drawings and specifications and any other Employer's Requirement documents.  
Items marked 'By Others' to be completed by Contractor.

**DISCLAIMER**  
This document may be issued in an editable digital CAD format to enable others to use it as background information to make alterations and/or additions. In that instance the file will be accompanied by a PDF version as a record of the original file. It is for those parties making such alterations and/or additions to ensure that they make use of current background information.  
Piercy&Company accepts no liability for either: any such alterations and/or additions to the background information by others; or any other changes made by others to the architectural content of the background information itself.

14.08.15		PLANNING ISSUE			
Rev	Date	Description			
Project Camden Lock Market					
Client Castlehaven Row Limited					
Date	14.08.15	Scale	1:100 at A1 1:200 at A3		
Drawing Title Proposed Elevation 04 East Towards Dingwalls					
Drawn	PW	Checked	JNH		
Drawing Status For Information		Approved	SP		
Project	Disc	Level	Series	Day No.	Rev
13483	A	LXXX	P04	004	-






**Notes**  
This drawing is copyright Piercy&Company.  
Do not scale from this drawing.  
All dimensions and levels to be checked on site by the contractor and such dimensions to be his responsibility.  
Report all drawing errors, omissions and discrepancies to the Architect.  
All drawings to be read in conjunction with all other consultant drawings and specifications and any other Employer's Requirement documents.  
Items marked 'By Others' to be completed by Contractor.

**DISCLAIMER**  
This document may be issued in an editable digital CAD format to enable others to use it as background information to make alterations and/or additions. In that instance the file will be accompanied by a PDF version as a record of the original file. It is for those parties making such alterations and/or additions to ensure that they make use of current background information.

Piercy&Company accepts no liability for either: any such alterations and/or additions to the background information by others; or any other changes made by others to the architectural content of the background information itself.

14.08.15 PLANNING ISSUE

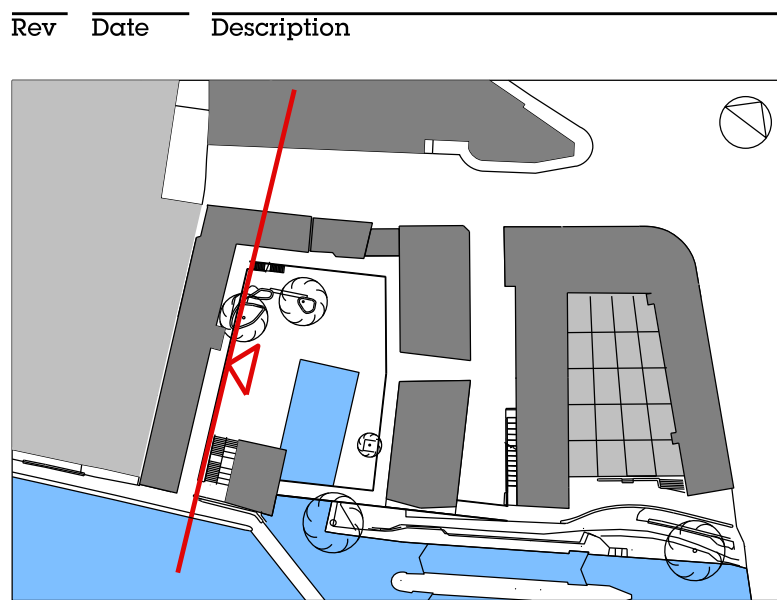

Project  
Camden Lock Market

Client  
Castlehaven Row Limited

Date  
14.08.2015

Scale  
1:100 at A1  
1:200 at A3

Drawing Title  
Proposed Elevation 05  
West Towards West Yard

Drawn  
PW

Checked  
JNH

Approved  
SP

Drawing Status  
For Information

Project  
13483

Disc  
A

Level  
LXXX

Series  
P04

Day No.  
005

Rev  
-

123 - 128 Arlington Road  
London NW1 7HP

Telephone  
+44 (0)20 8424 9611

Piercy&Company




**Notes**  
This drawing is copyright Piercy&Company.  
Do not scale from this drawing.  
All dimensions and levels to be checked on site by the contractor and such dimensions to be his responsibility.  
Report all drawing errors, omissions and discrepancies to the Architect.  
All drawings to be read in conjunction with all other consultant drawings and specifications and any other Employer's Requirement documents.  
Items marked 'By Others' to be completed by Contractor.

**DISCLAIMER**  
This document may be issued in an editable digital CAD format to enable others to use it as background information to make alterations and/or additions. In that instance the file will be accompanied by a PDF version as a record of the original file. It is for those parties making such alterations and/or additions to ensure that they make use of current background information.

Piercy&Company accepts no liability for either: any such alterations and/or additions to the background information by others; or any other changes made by others to the architectural content of the background information itself.

Rev	Date	Description
-----	------	-------------

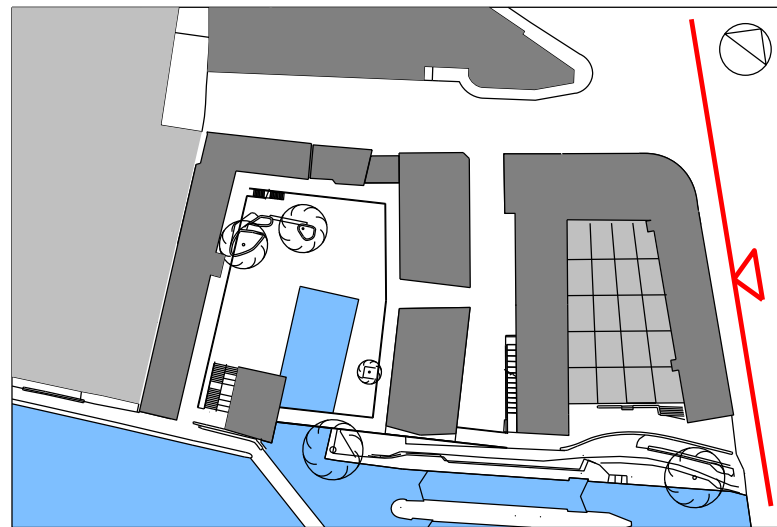

Project  
Camden Lock Market

Client  
Castlehaven Row Limited

Date	Scale
14.08.15	1:100 at A1 1:200 at A3

Drawing Title  
Proposed Elevation 07  
Chalk Farm Road

Drawn	Checked	Approved
AS	JNH	SP


Drawing Status  
For Information

Project	Disc	Level	Series	Draw No.	Rev
13483	A	LXXX	P04	007	-

123 - 128 Arlington Road  
London NW1 7HP  
Telephone  
+44 (0)20 8424 9611  
info@piercyandco.com  
www.piercyandco.com

Piercy&Company



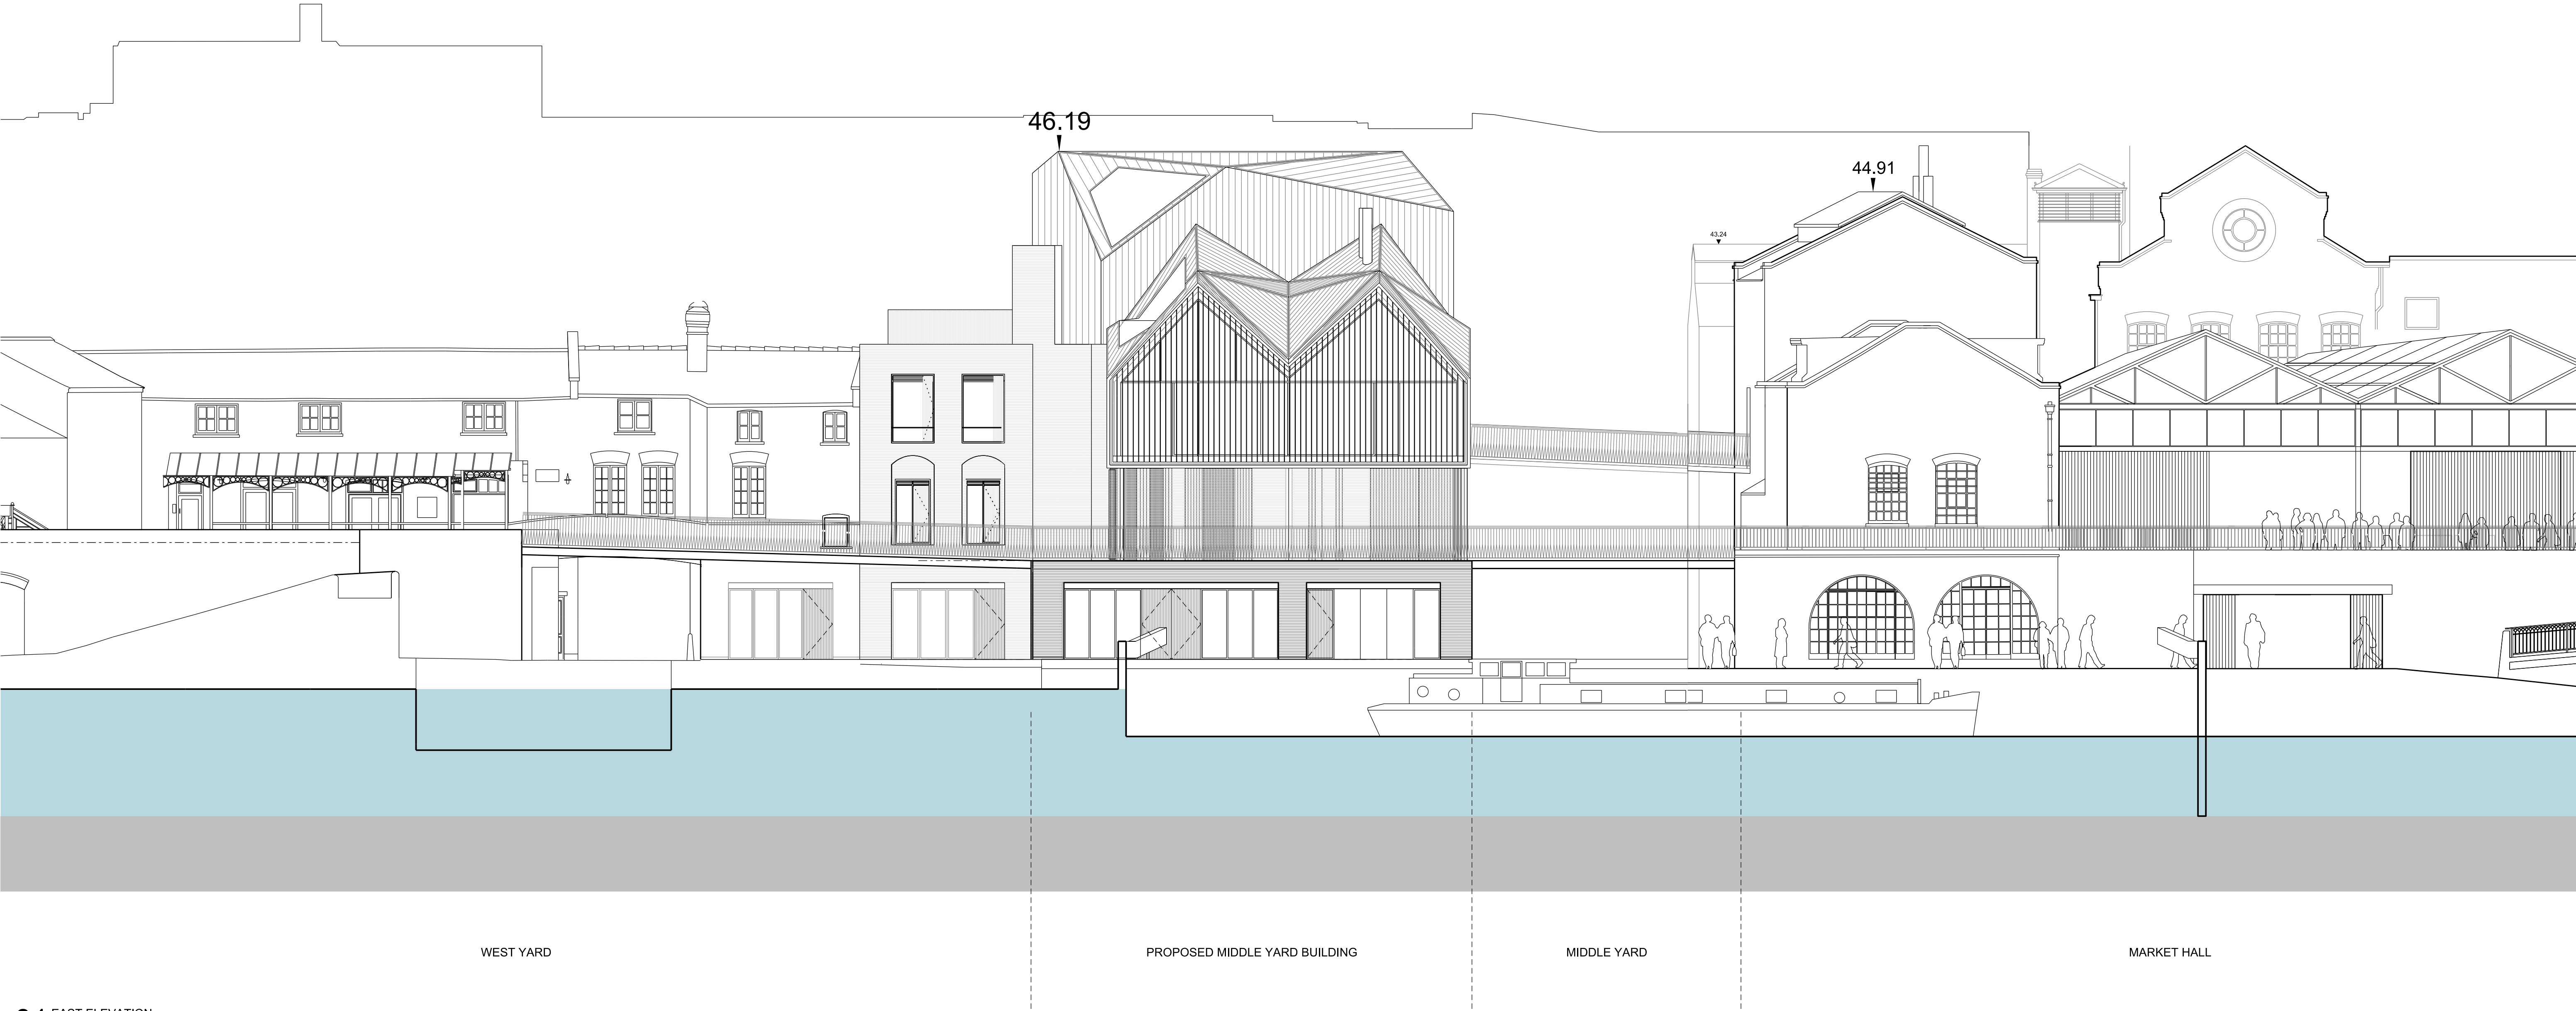

01 EAST ELEVATION  
ELEVATION

Project

Camden Lock Market

Client

Castlehaven Row Limited

Date

14.08.15

Scale

1:100 at A1  
1:200 at A3

**Notes**

This drawing is copyright Piercy&Company.  
Do not scale from this drawing.  
All dimensions and levels to be checked on site by the contractor and such dimensions to be his responsibility.  
Report all drawing errors, omissions and discrepancies to the Architect.  
All drawings to be read in conjunction with all other consultant drawings and specifications and any other Employer's Requirement documents.  
Items marked 'By Others' to be completed by Contractor.

**DISCLAIMER**

This document may be issued in an editable digital CAD format to enable others to use it as background information to make alterations and/or additions. In that instance the file will be accompanied by a PDF version as a record of the original file. It is for those parties making such alterations and/or additions to ensure that they make use of current background information.  
Piercy&Company accepts no liability for either: any such alterations and/or additions to the background information by others; or any other changes made by others to the architectural content of the background information itself.

Rev	Date	Description
-	14.08.15	PLANNING ISSUE

Drawing Title

Proposed Elevation 10  
Chalk Farm Rd to Dead Dog's Basin

Drawn

MAB

Checked

RNH

Approved

PJJ

Drawing Status

For Information

Project

13483

Disc

A

Level

LXX

Series

P04

Dwg No.

100

Rev

-

122 - 128 Arlington Road  
London NW1 7HP

info@piercyandco.com  
www.piercyandco.com

Telephone

\*44 (0)20 7424 9611

Piercy&Company






01 NORTH ELEVATION  
ELEVATION

Project  
Camden Lock Market

Client  
Castlehaven Row Limited

Date  
14.08.15

Scale  
1:100 at A1  
1:200 at A3

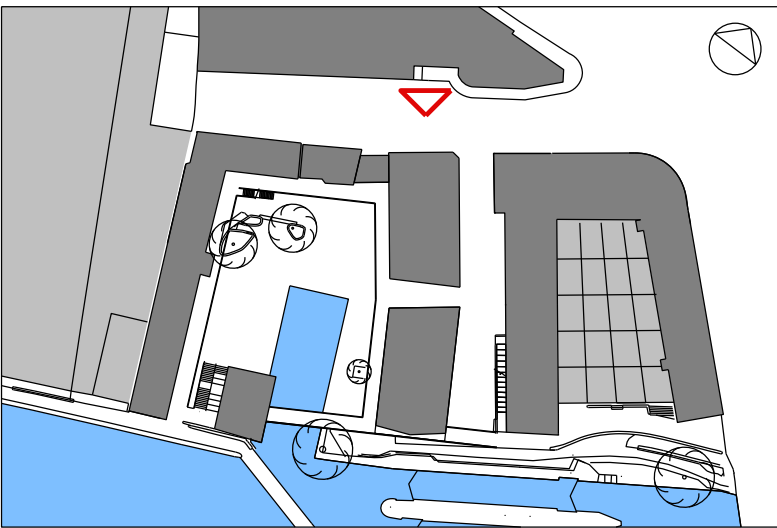

**Notes**

This drawing is copyright Piercy&Company.  
Do not scale from this drawing.  
All dimensions and levels to be checked on site by the contractor  
and such dimensions to be his responsibility.  
Report all drawing errors, omissions and discrepancies to the  
Architect.  
All drawings to be read in conjunction with all other consultant  
drawings and specifications and any other  
Employer's Requirement documents.  
Items marked 'By Others' to be completed by Contractor.

**DISCLAIMER**  
This document may be issued in an editable digital CAD  
format to enable others to use it as background information  
to make alterations and/or additions. In that instance the  
file will be accompanied by a PDF version as a record of  
the original file. It is for those parties making such  
alterations and/or additions to ensure that they make use  
of current background information.  
Piercy&Company accepts no liability for either: any such  
alterations and/or additions to the background information  
by others; or any other changes made by others to the  
architectural content of the background information itself.

Rev	Date	Description
-	14.08.15	PLANNING ISSUE
—	—	—
—	—	—
—	—	—
—	—	—
—	—	—
—	—	—
—	—	—
—	—	—
—	—	—
—	—	—
—	—	—
—	—	—
—	—	—
—	—	—

Drawing Title  
Proposed Elevation 11  
Camden Lock Place

Drawn  
MAB

Checked  
RNH

Approved  
SP

Drawing Status  
For Information

Project  
13483

Disc  
A

Level  
LXX

Series  
P04

Dwg No.  
101

Rev  
-

122 - 128 Arlington Road  
London NW1 7HP

info@piercyandco.com  
www.piercyandco.com

Telephone  
\*44 (0)20 7424 9611

Piercy&Company




## 01 WEST ELEVATION ELEVATION

Project  
Camden Lock Market

Client  
Castlehaven Row Limited

Date  
14.08.15

Scale  
1:100 at A1  
1:200 at A3

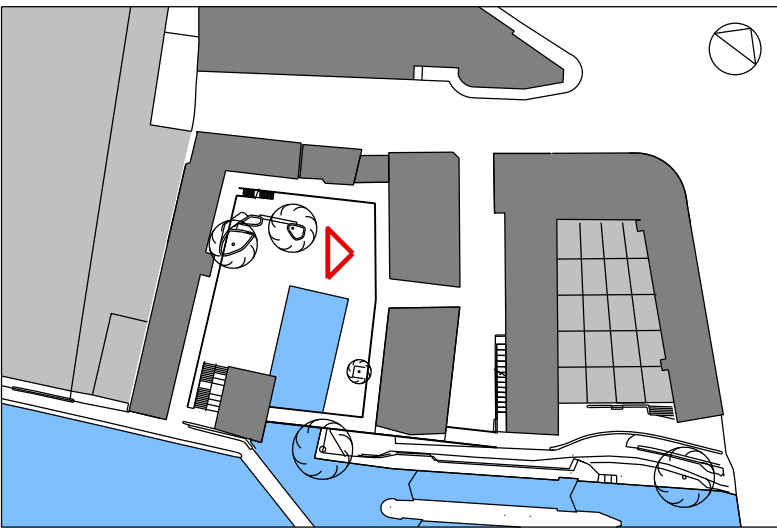

**Notes**

This drawing is copyright Piercy&Company.  
Do not scale from this drawing.  
All dimensions and levels to be checked on site by the contractor and such dimensions to be his responsibility.  
Report all drawing errors, omissions and discrepancies to the Architect.  
All drawings to be read in conjunction with all other consultant drawings and specifications and any other Employer's Requirement documents.  
Items marked 'By Others' to be completed by Contractor.

**DISCLAIMER**  
This document may be issued in an editable digital CAD format to enable others to use it as background information to make alterations and/or additions. In that instance the file will be accompanied by a PDF version as a record of the original file. It is for those parties making such alterations and/or additions to ensure that they make use of current background information.  
Piercy&Company accepts no liability for either: any such alterations and/or additions to the background information by others; or any other changes made by others to the architectural content of the background information itself.

Rev	Date	Description
-	14.08.15	PLANNING ISSUE

Drawing Title  
Proposed Elevation 12  
East Towards Middle Yard Buildings

Drawn  
MAB

Checked  
RNH

Approved  
SP

Drawing Status  
For Information

Project  
13483

Disc  
A

Level  
LXX

Series  
P04

Dwg No.  
102

Rev  
-


122 - 128 Arlington Road  
London NW1 7HP

info@piercyandco.com  
www.piercyandco.com

Telephone  
\*44 (0)20 7424 9611

Piercy&Company



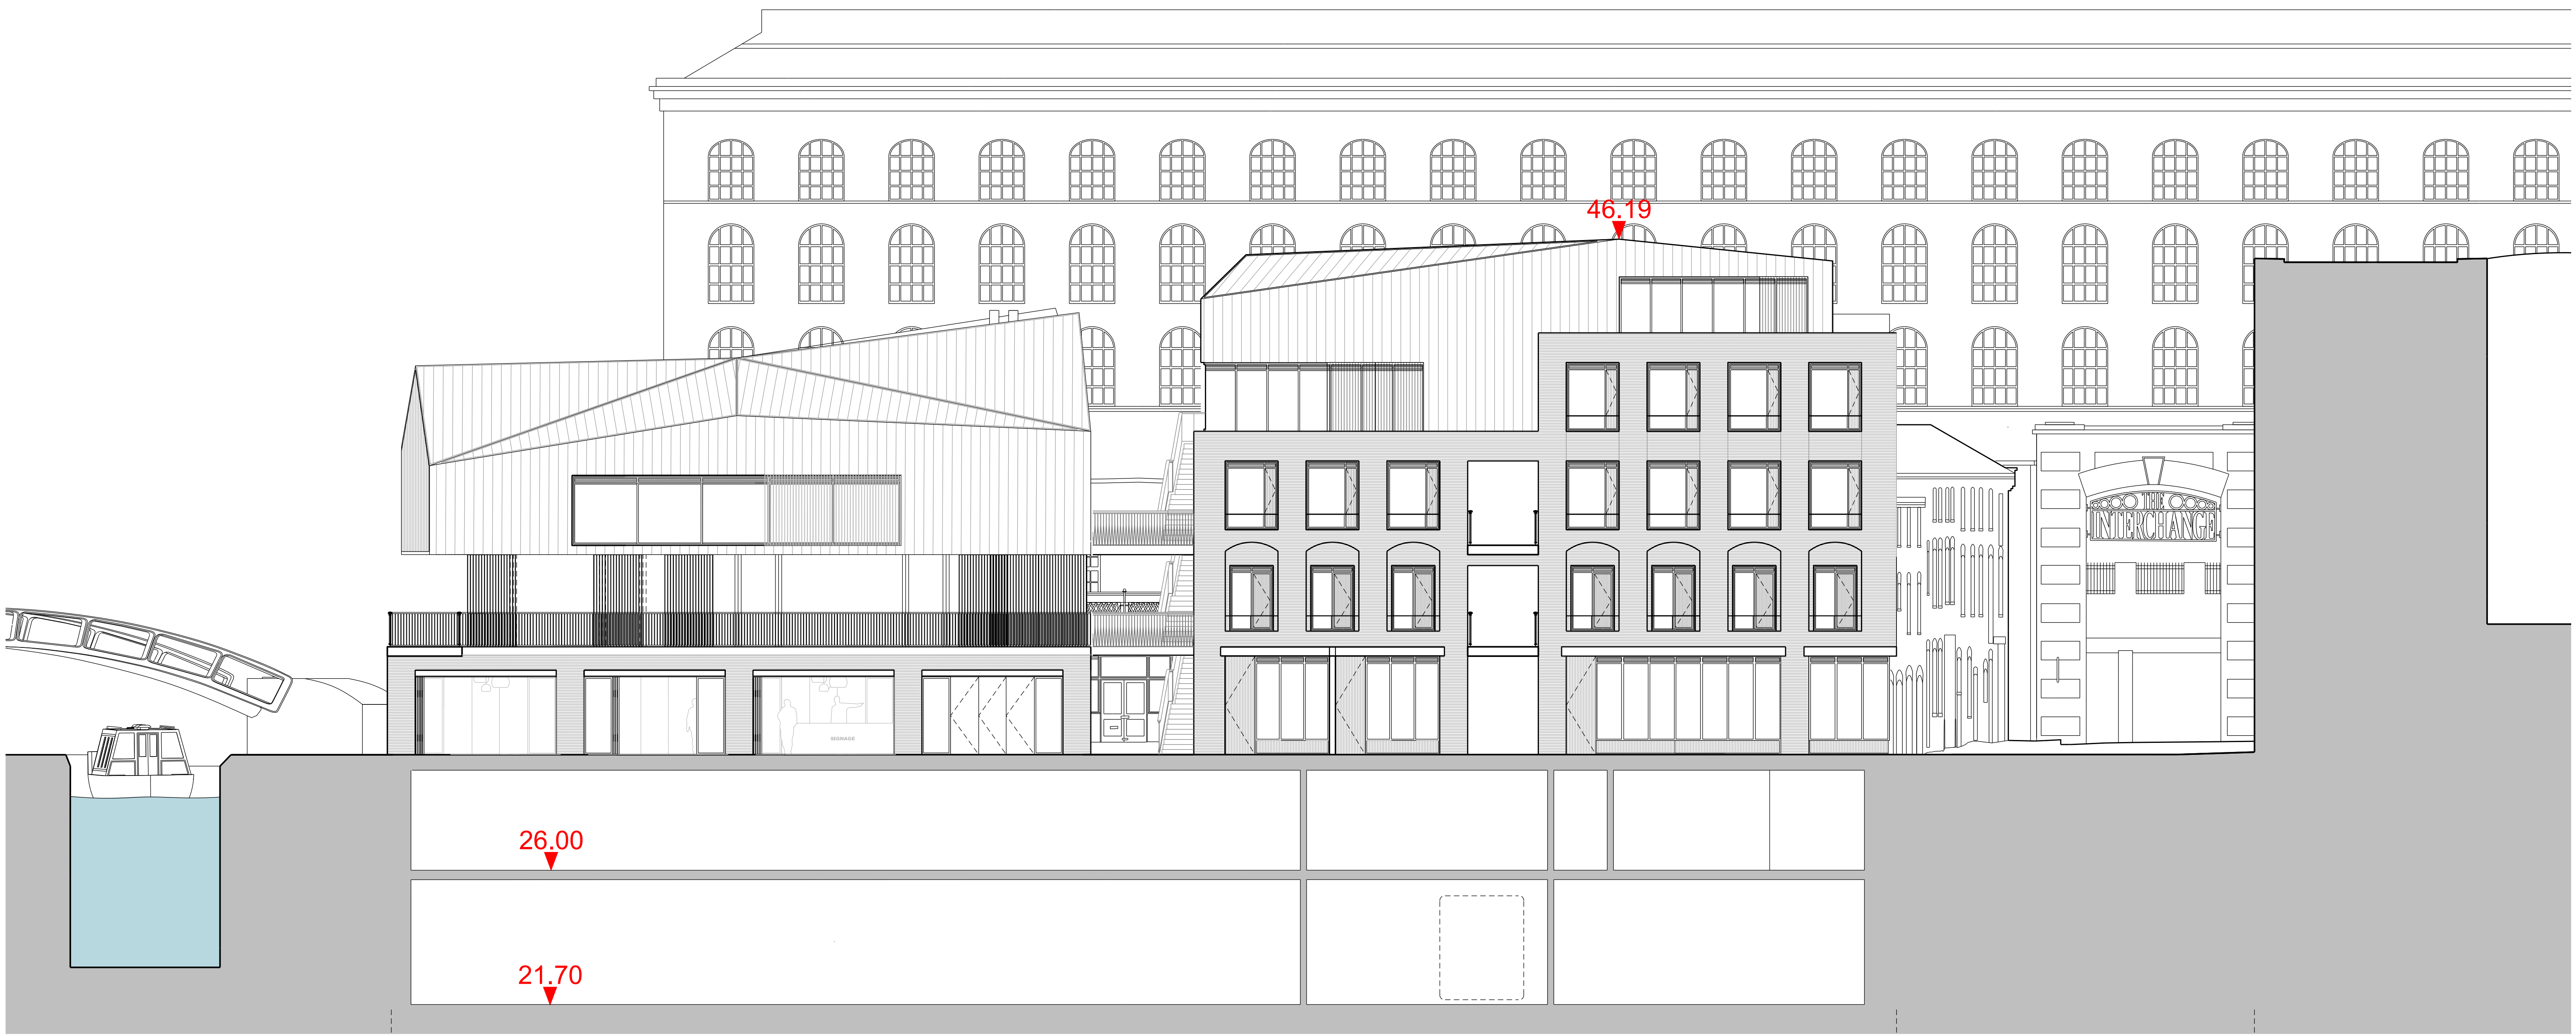


01 EAST ELEVATION  
ELEVATION

Project  
Camden Lock Market

Client  
Castlehaven Row Limited

Date  
14.08.15

Scale  
1:100 at A1  
1:200 at A3

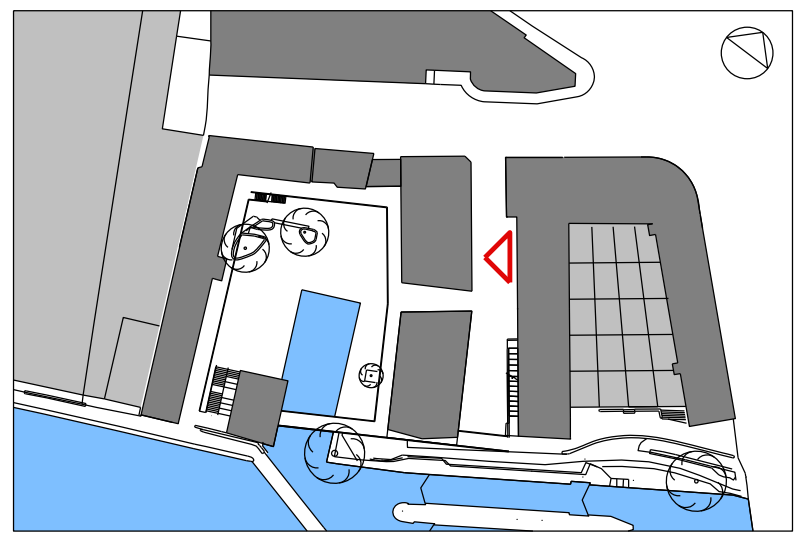

**Notes**

This drawing is copyright Piercy&Company.  
Do not scale from this drawing.  
All dimensions and levels to be checked on site by the contractor  
and such dimensions to be his responsibility.  
Report all drawing errors, omissions and discrepancies to the  
Architect.  
All drawings to be read in conjunction with all other consultant  
drawings and specifications and any other  
Employer's Requirement documents.  
Items marked 'By Others' to be completed by Contractor.

**DISCLAIMER**  
This document may be issued in an editable digital CAD  
format to enable others to use it as background information  
to make alterations and/or additions. In that instance the  
file will be accompanied by a PDF version as a record of  
the original file. It is for those parties making such  
alterations and/or additions to ensure that they make use  
of current background information.  
Piercy&Company accepts no liability for either: any such  
alterations and/or additions to the background information  
by others; or any other changes made by others to the  
architectural content of the background information itself.

Rev	Date	Description
-	14.08.15	PLANNING ISSUE
—	—	—
—	—	—
—	—	—
—	—	—
—	—	—
—	—	—
—	—	—
—	—	—
—	—	—
—	—	—
—	—	—
—	—	—
—	—	—
—	—	—

Drawing Title  
Proposed Elevation 13  
West Towards Middle Yard Buildings

Drawn  
MAB

Checked  
RNH

Approved  
SP

Drawing Status  
For Information

Project  
13483

Disc  
A

Level  
LXX

Series  
P04

Dwg No.  
103






Rev  
-

122 - 128 Arlington Road  
London NW1 7HP

info@piercyandco.com  
www.piercyandco.com

Telephone  
\*44 (0)20 7424 9611

Piercy&Company

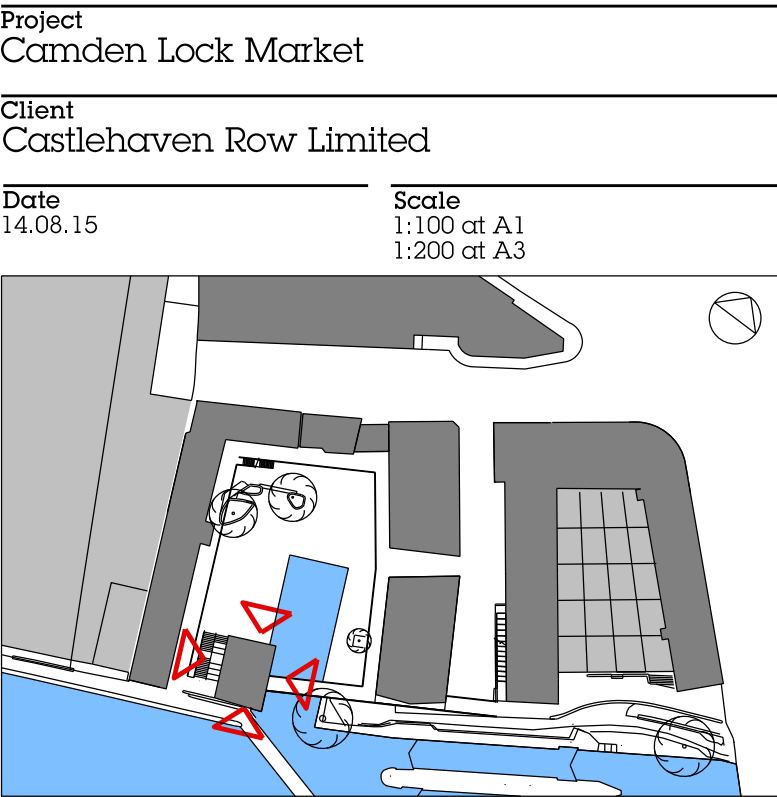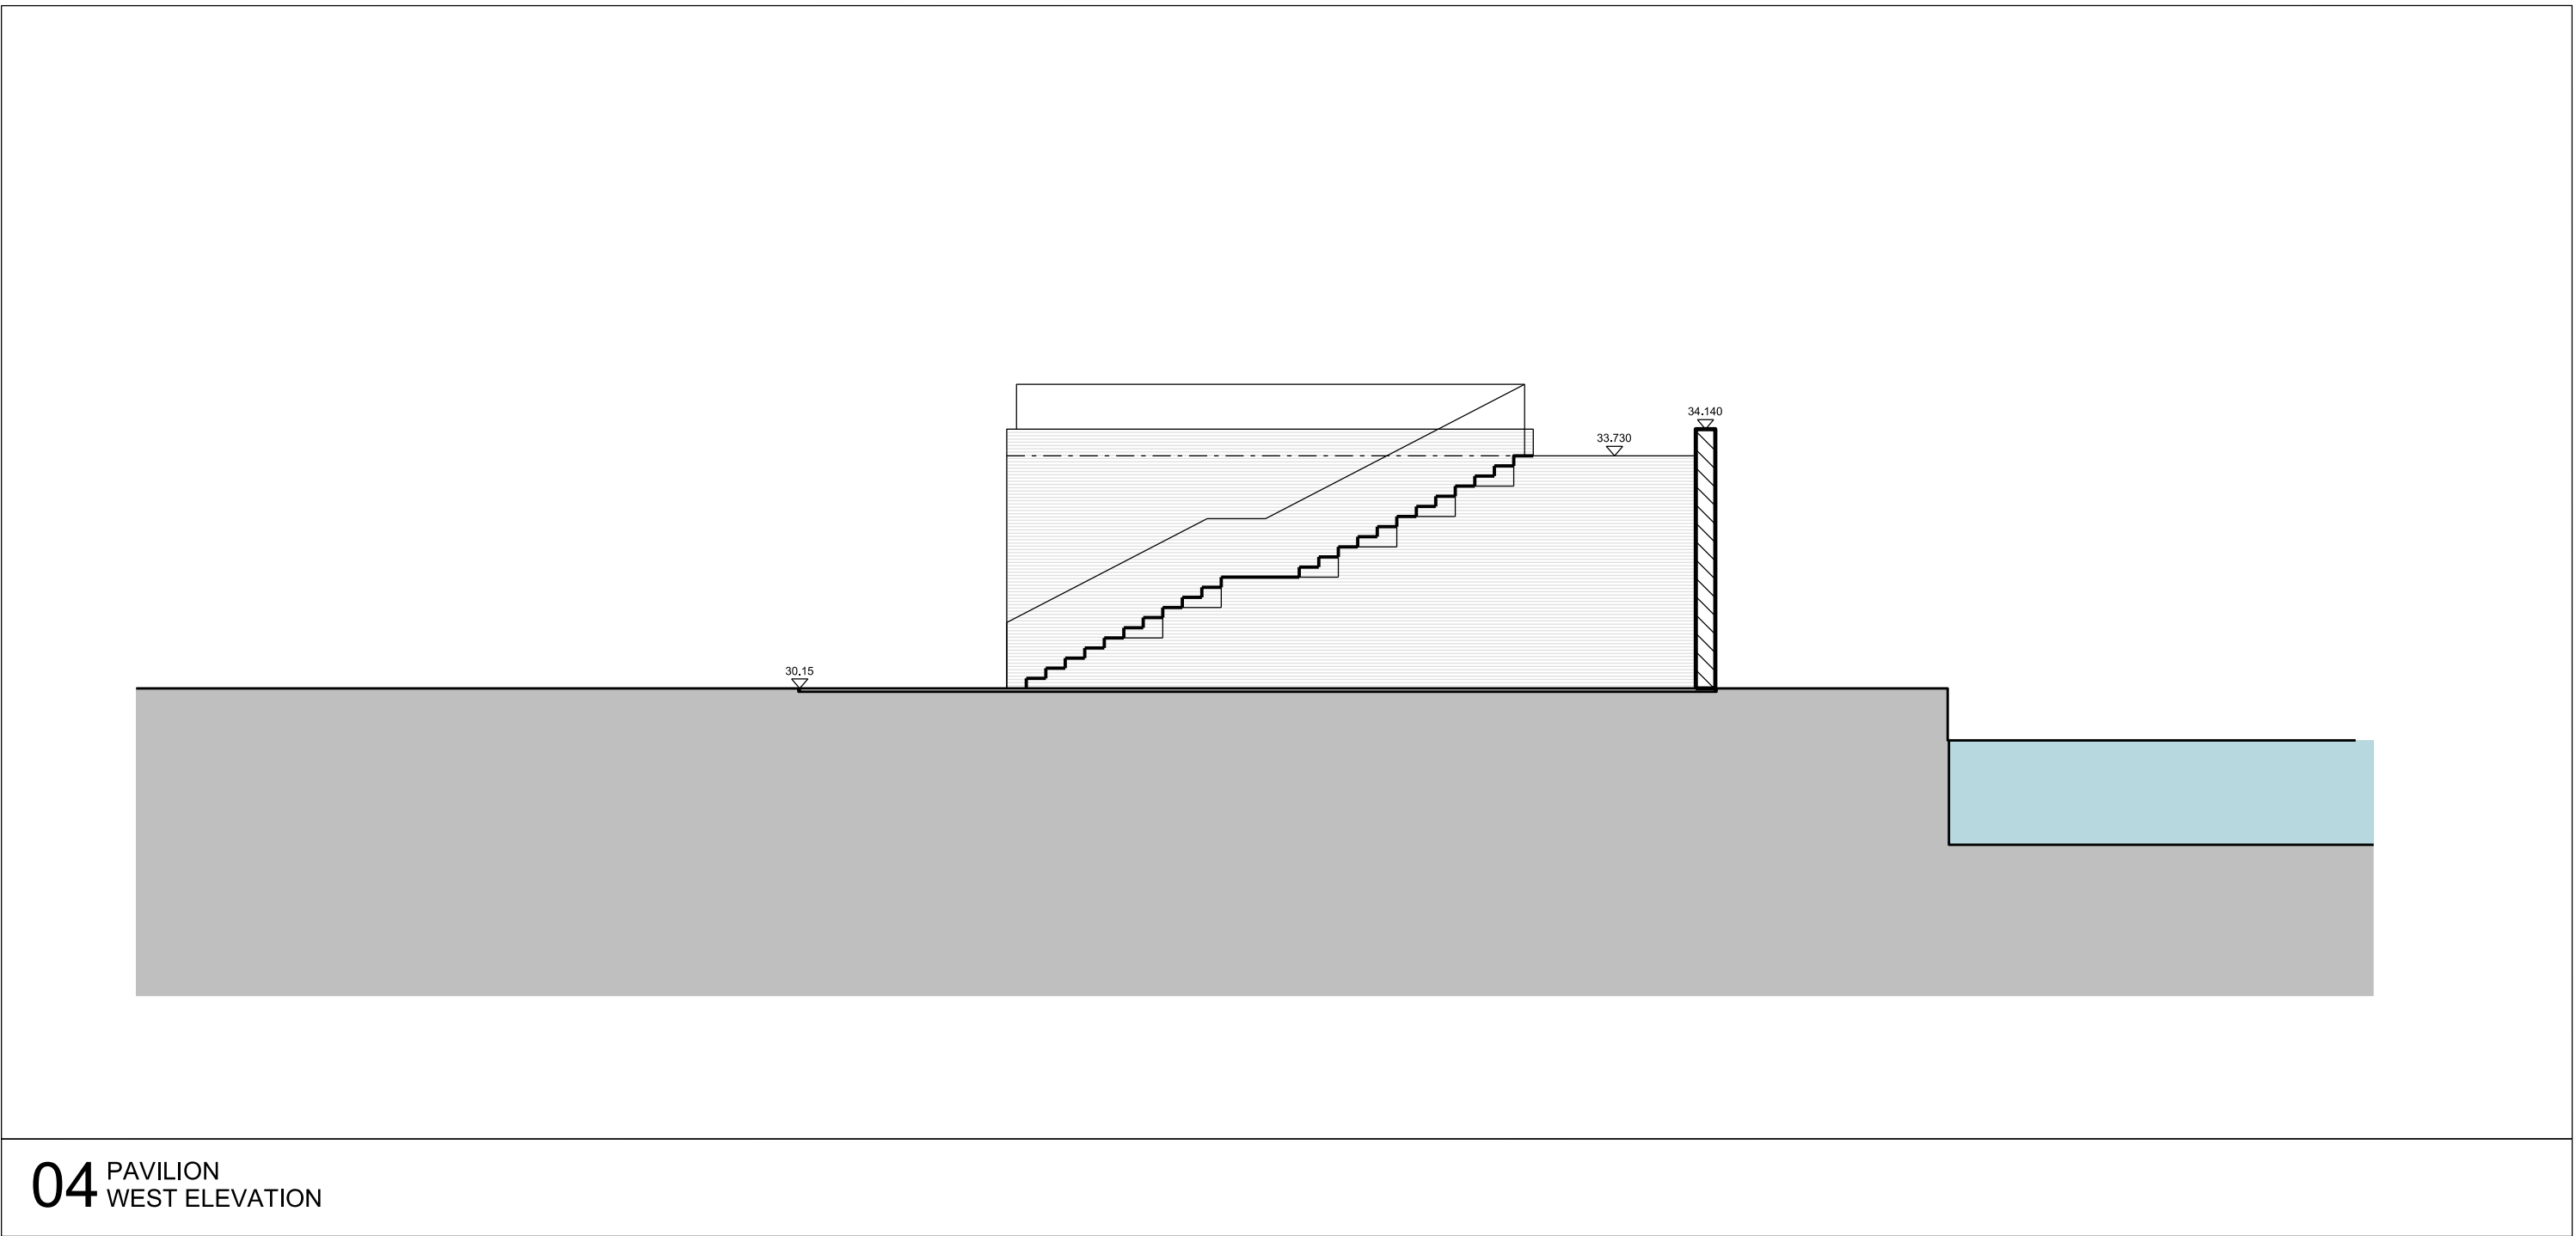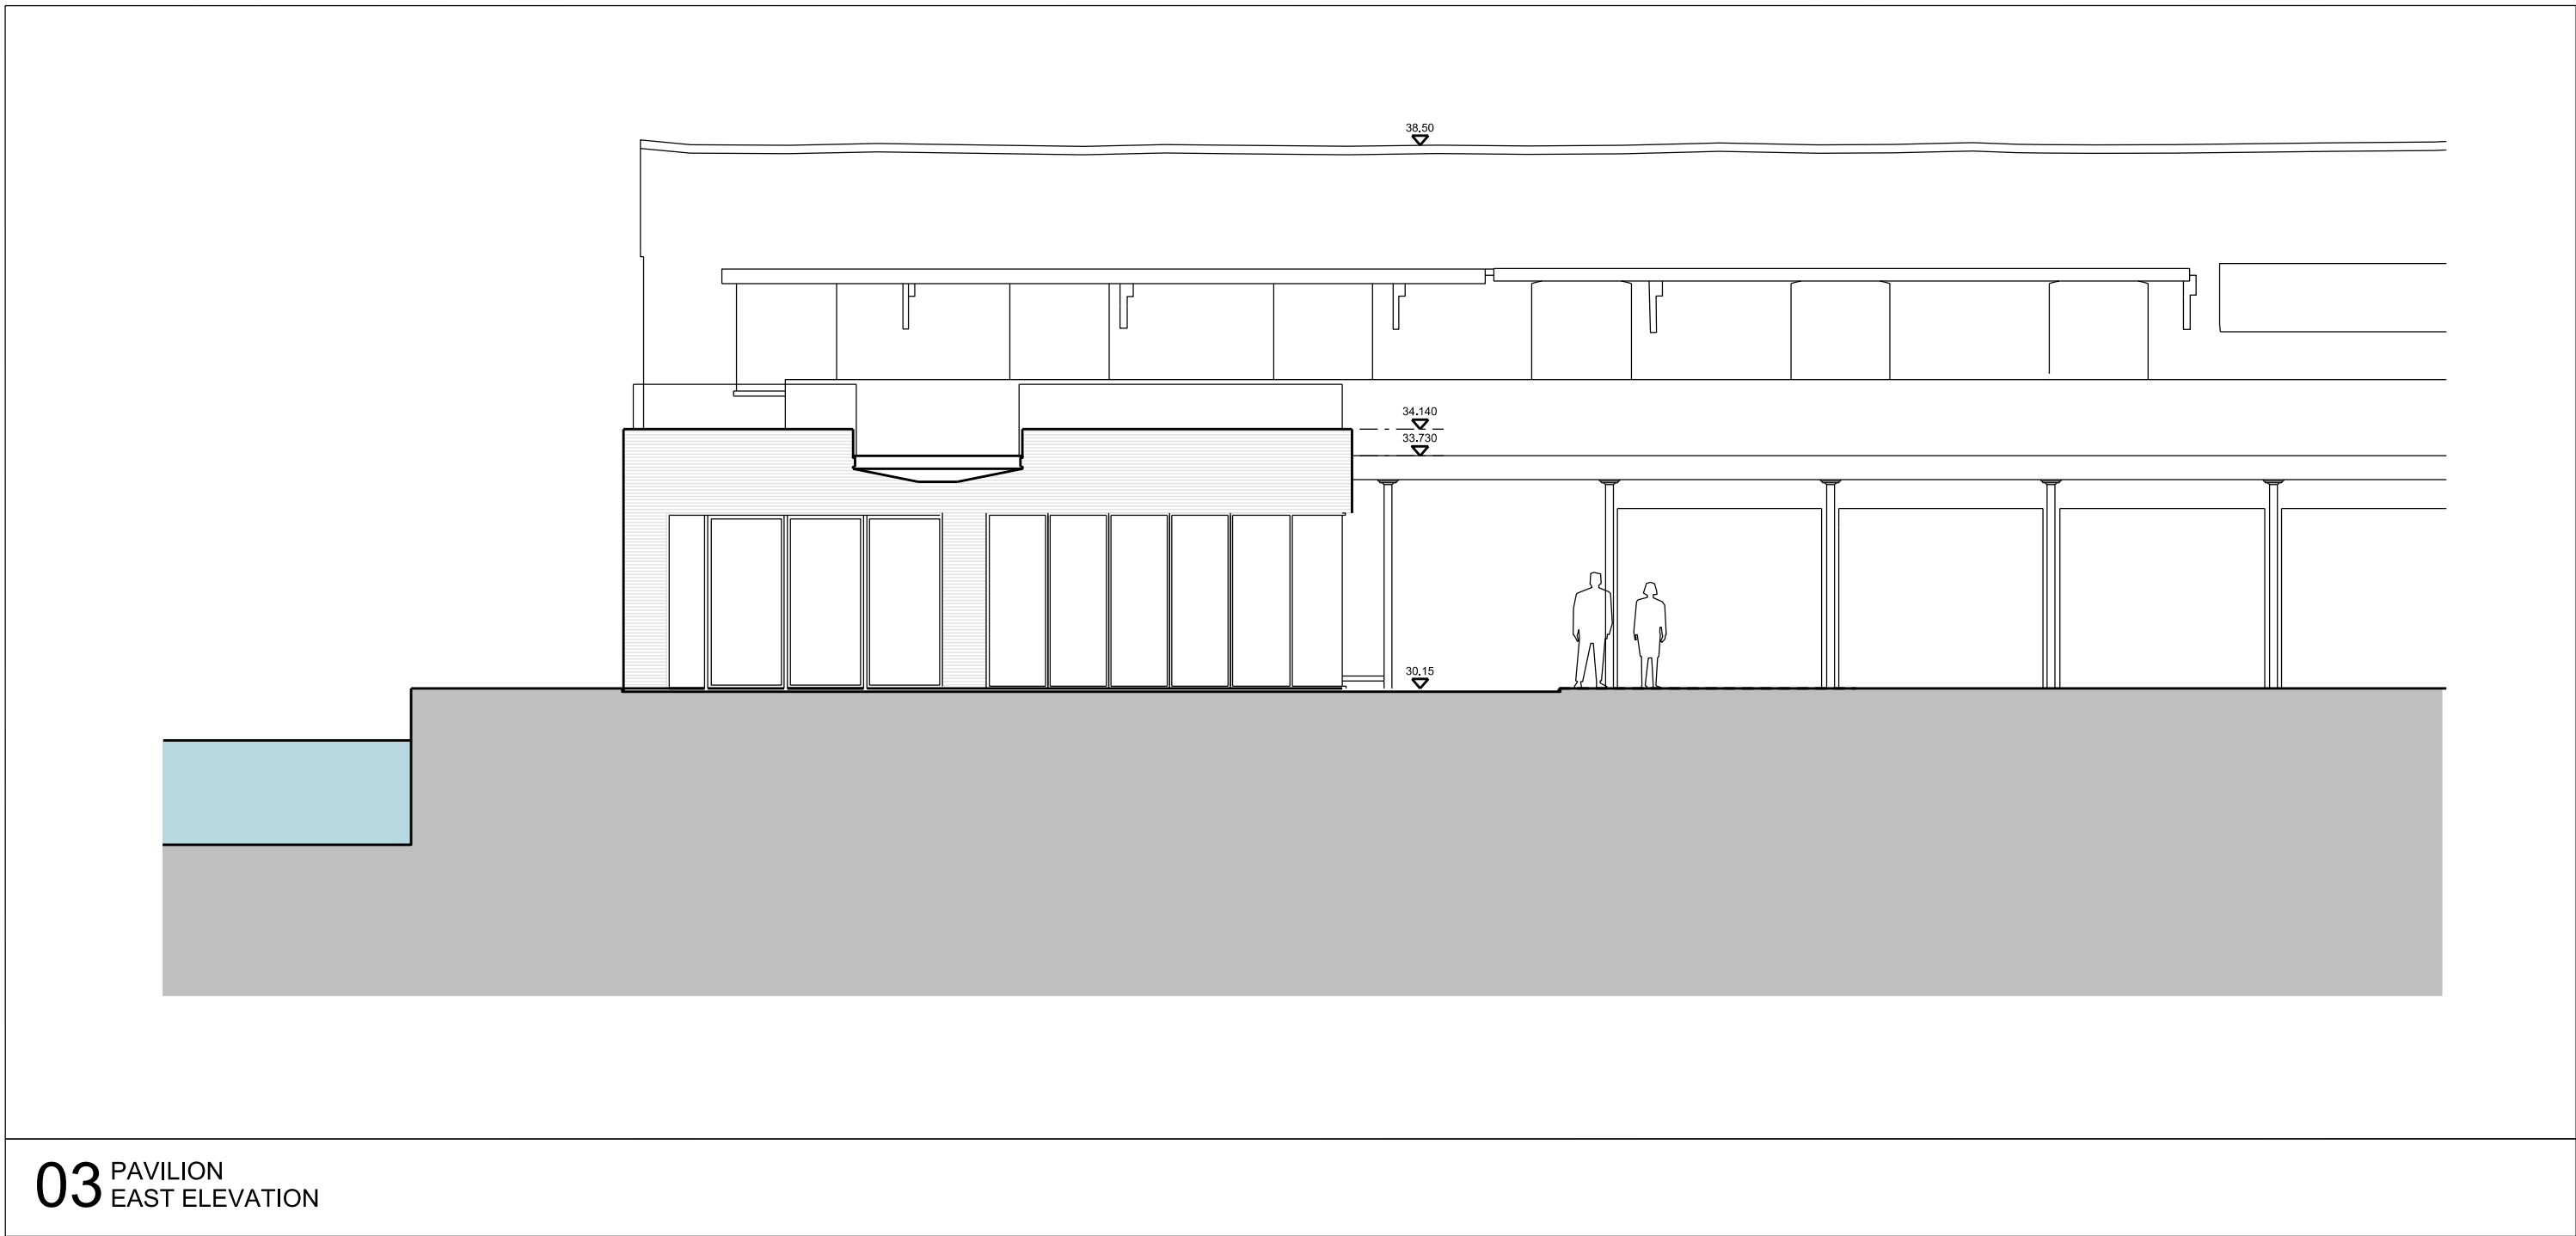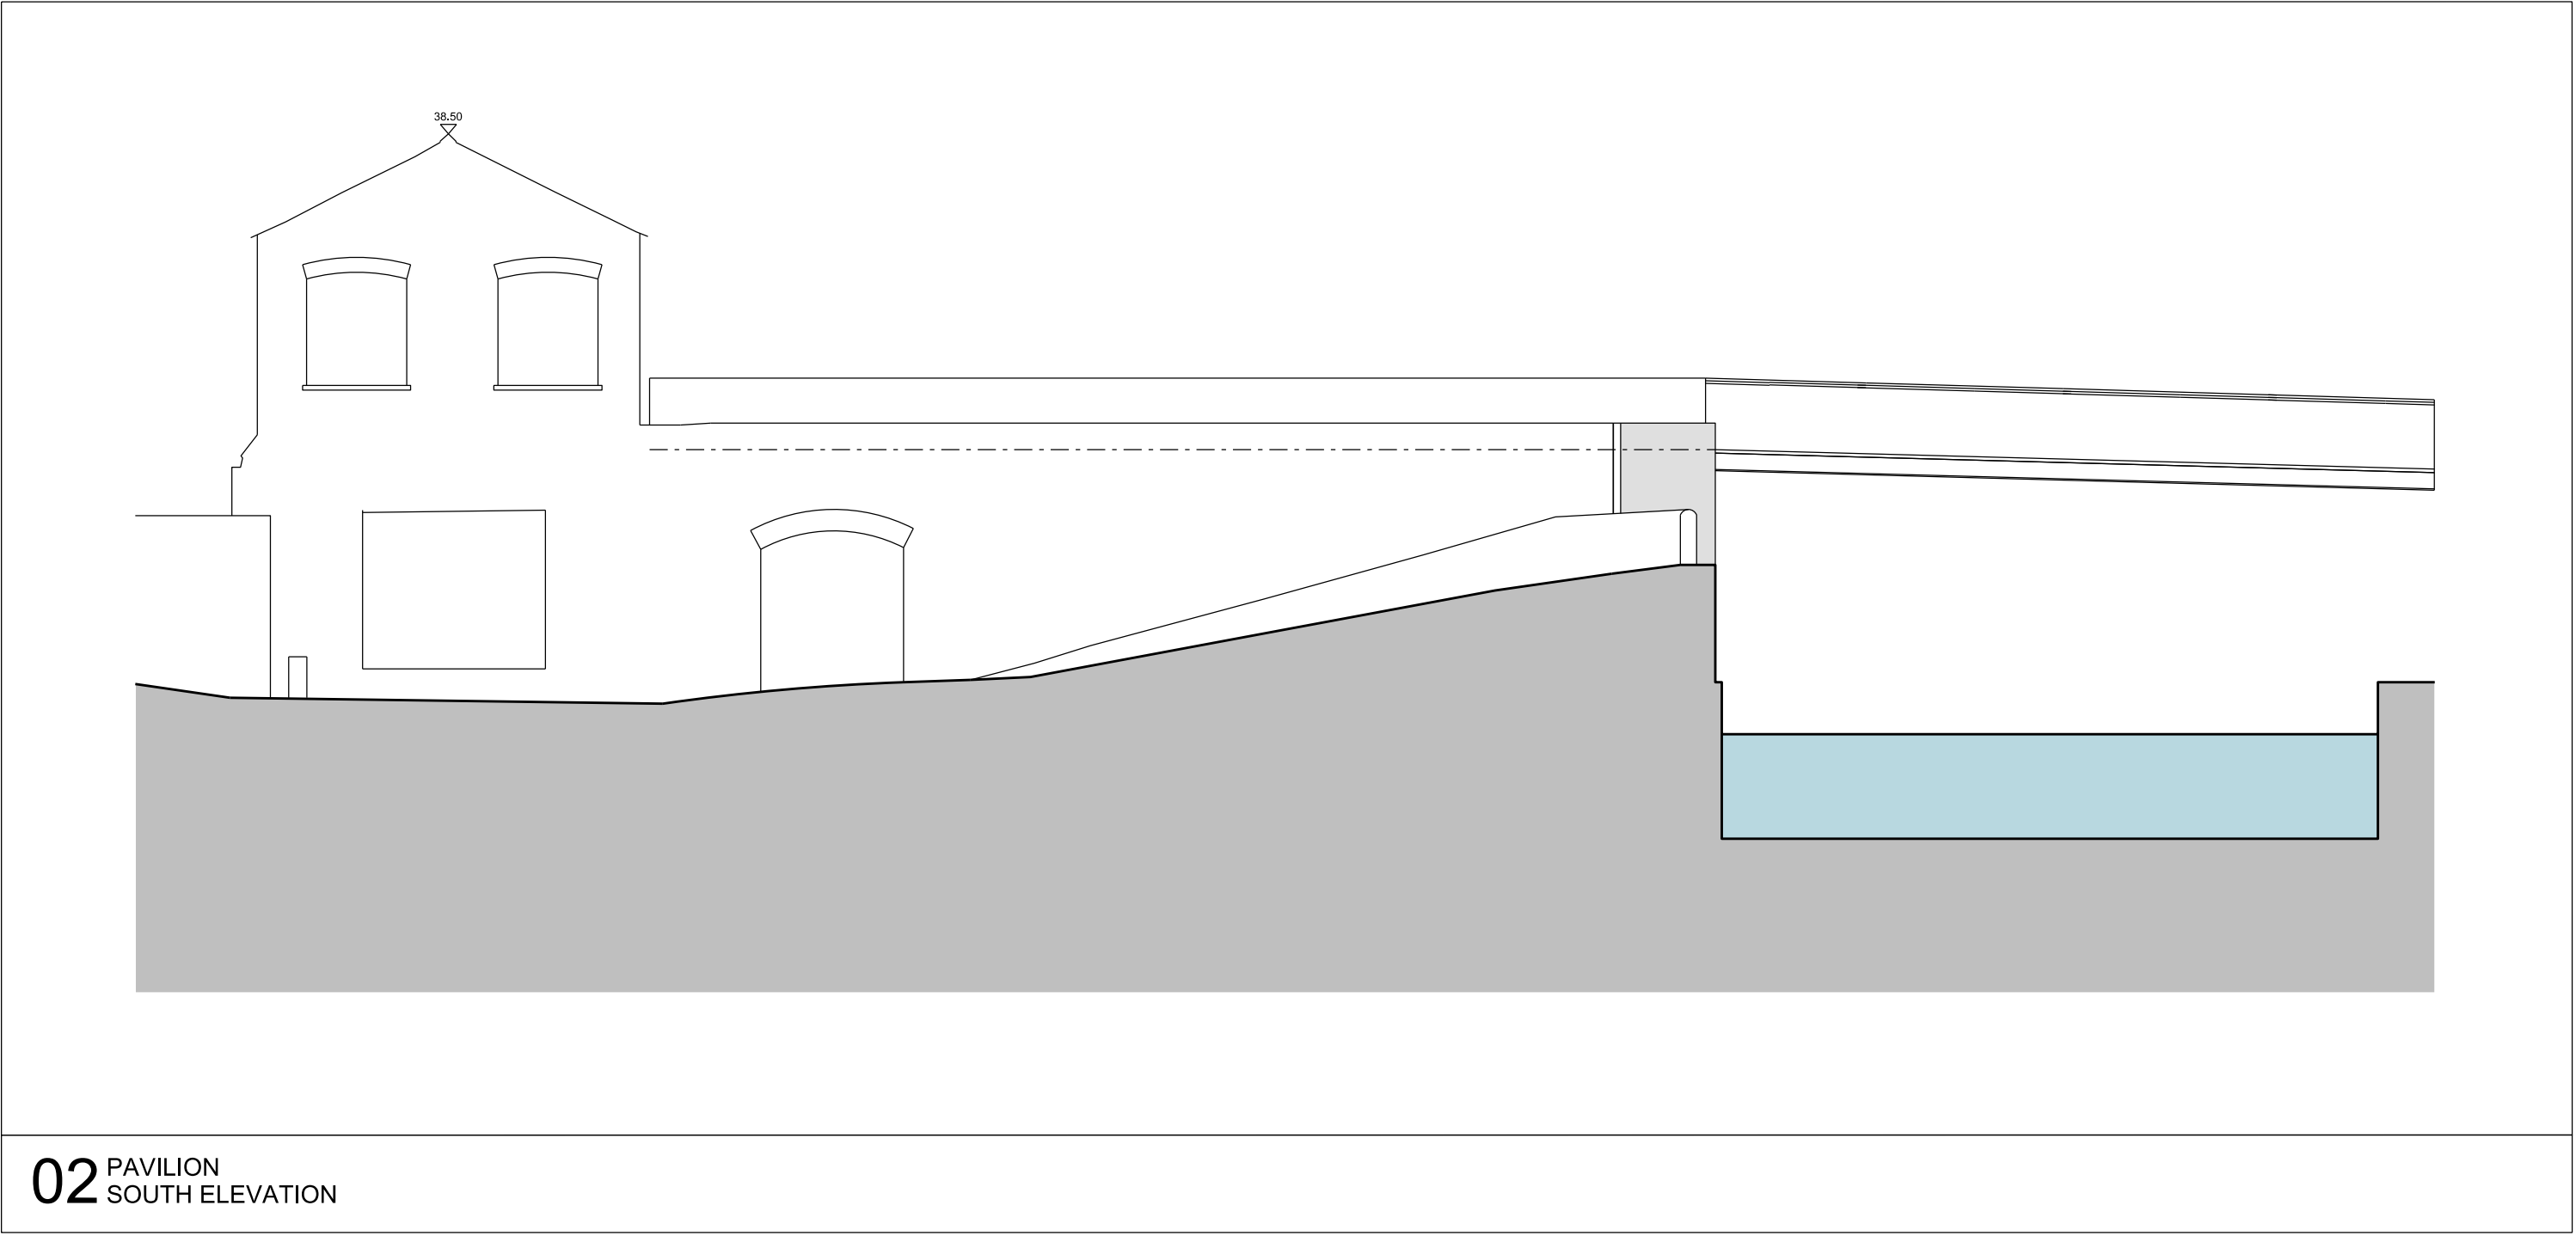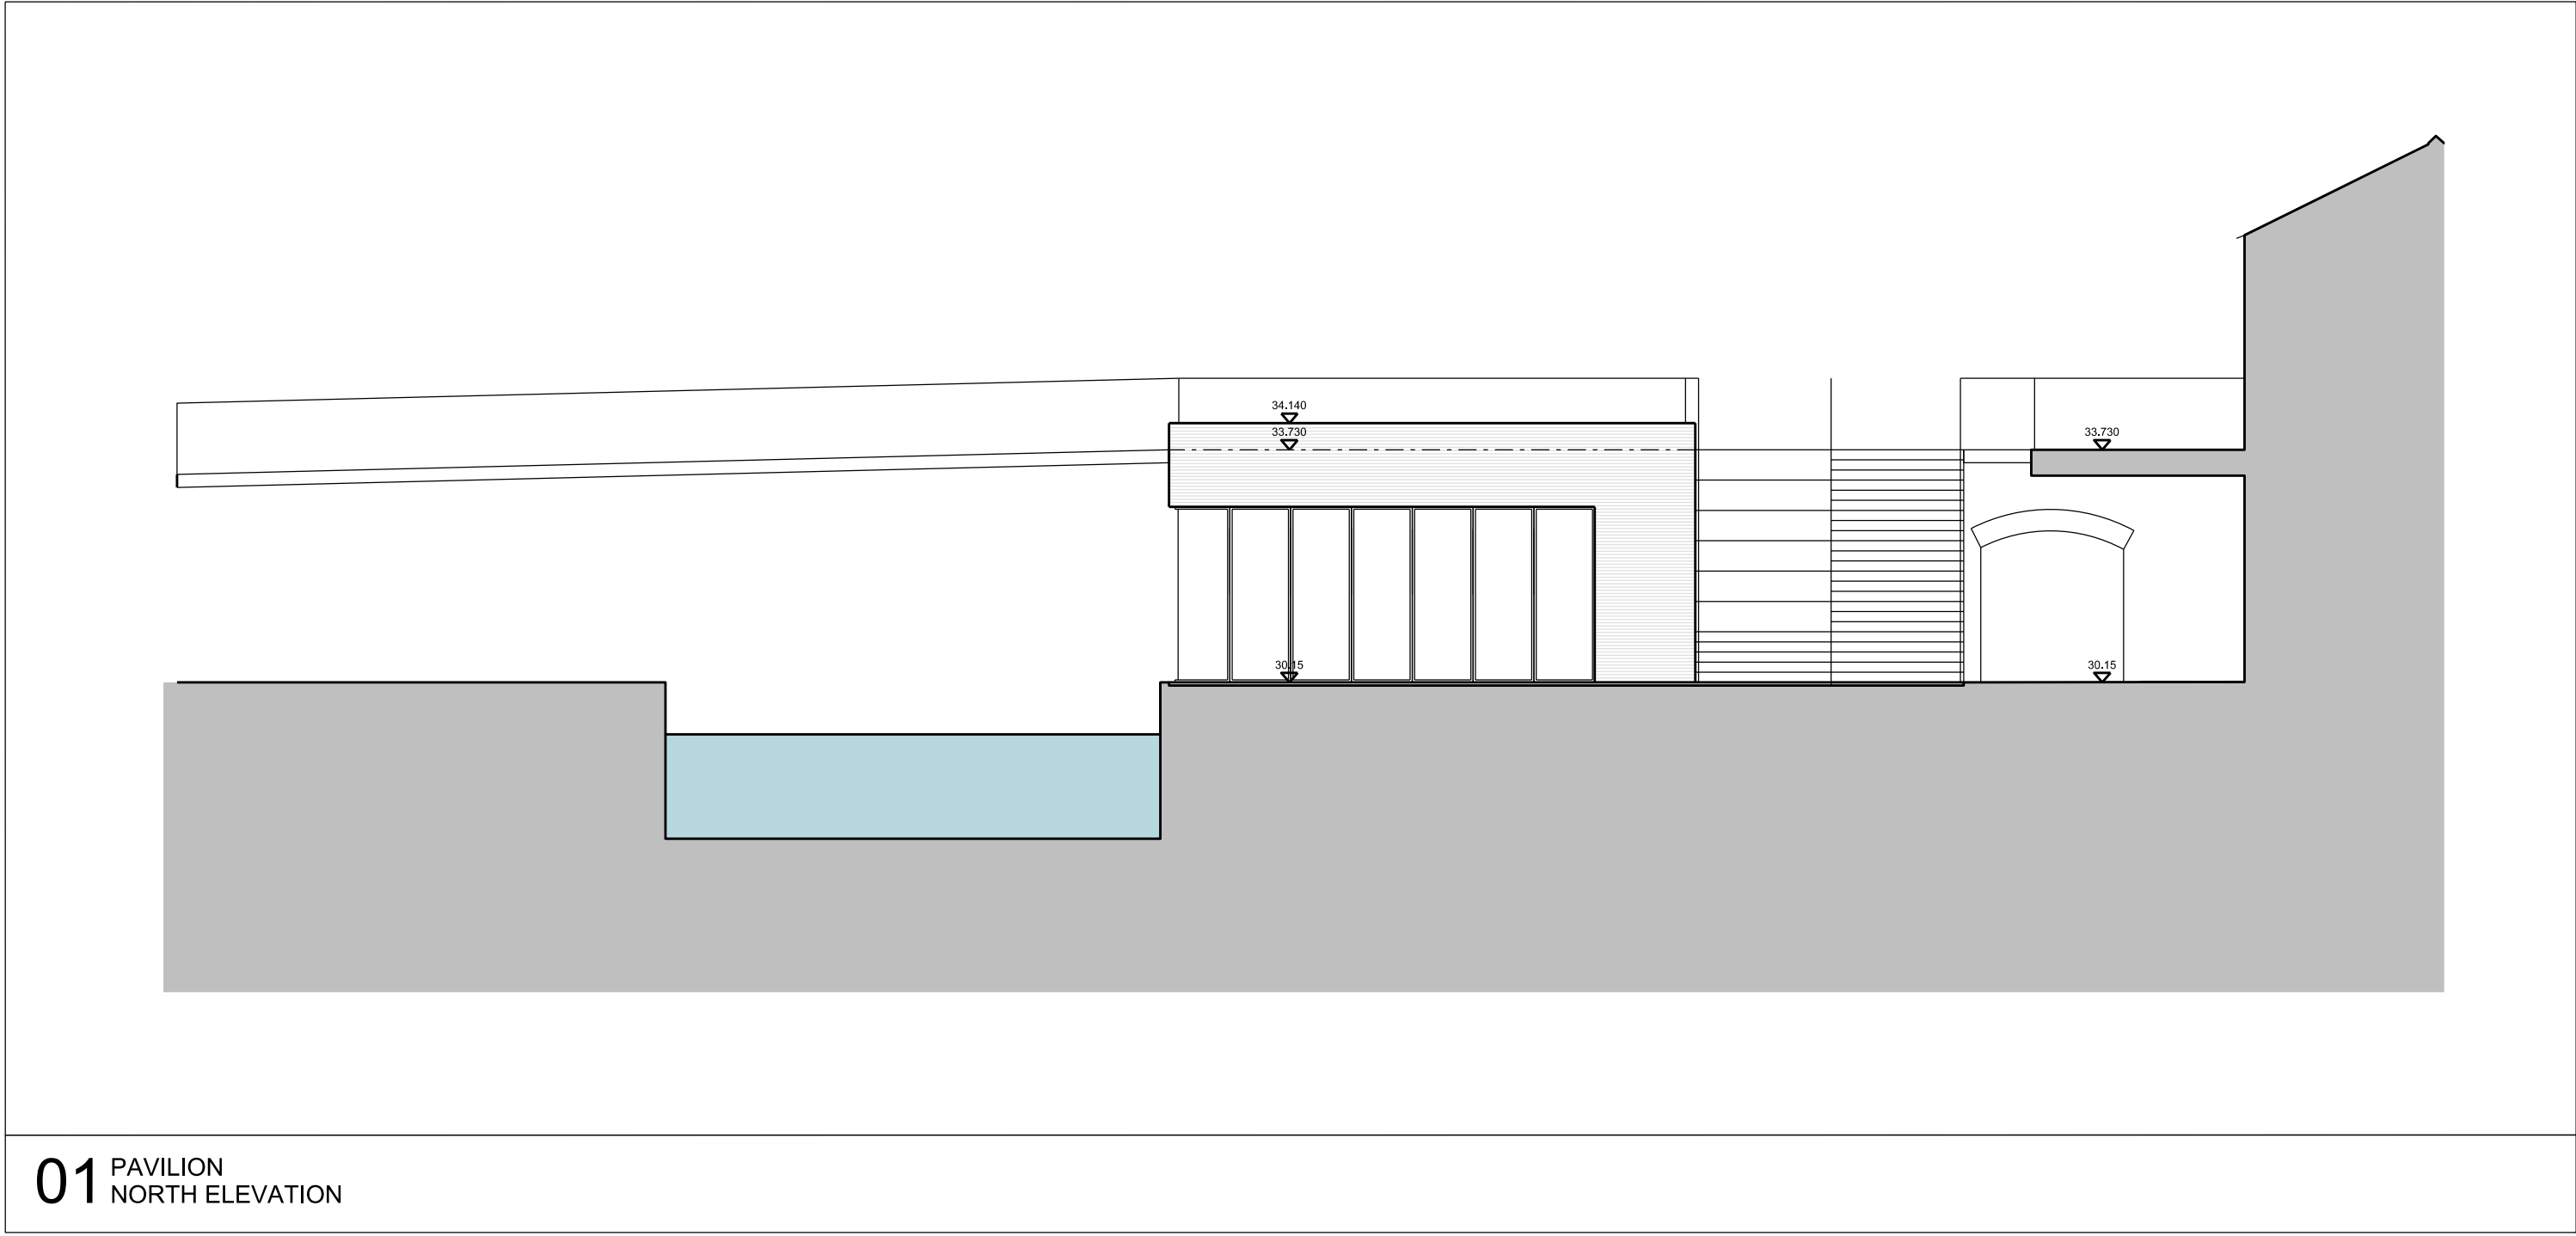

**Notes**

This drawing is copyright Piercy&Company.  
Do not scale from this drawing.  
All dimensions and levels to be checked on site by the contractor and such dimensions to be his responsibility.  
Report all drawing errors, omissions and discrepancies to the Architect.  
All drawings to be read in conjunction with all other consultant drawings and specifications and any other Employer's Requirement documents.  
Items marked 'By Others' to be completed by Contractor.

**DISCLAIMER**

This document may be issued in an editable digital CAD format to enable others to use it as background information to make alterations and/or additions. In that instance the file will be accompanied by a PDF version as a record of the original file. It is for those parties making such alterations and/or additions to ensure that they make use of current background information.  
Piercy&Company accepts no liability for either: any such alterations and/or additions to the background information by others; or any other changes made by others to the architectural content of the background information itself.

Rev	Date	Description
-	14.08.15	PLANNING ISSUE
—	—	—
—	—	—
—	—	—
—	—	—
—	—	—
—	—	—
—	—	—
—	—	—
—	—	—
—	—	—
—	—	—
—	—	—
—	—	—
—	—	—

Drawing Title Proposed Elevation Pavilion					
Drawn PJJW	Checked RNH	Approved PJJ			
Drawing Status For Information					
Project	Disc	Level	Series	Dwg No.	Rev
13483	A	LXX	P04	104	-
122 - 128 Arlington Road London NW1 7HP			info@piercyandco.com www.piercyandco.com		

Piercy&Company