

General:

1. Do not scale from this drawing. All dimensions are millimeters unless otherwise stated.
2. This drawing is for information purposes only. Any dimensions and levels data are indicative only and subject to detailed structural and architectural design.
3. Copyright Tranter McManus Architects Ltd. This drawing not to be re-produced without the permission of the architect.
4. All areas and sizes are approximate only. Based on Ordnance Survey data only and subject to measured survey.

Elevation Key:



1. Facing brick 1
2. Facing brick 2
3. Facing brick painted white
4. Aluminium framing to reveals and solid brise soleil (PPC finish)
5. Aluminium panels (PPC finish)
6. Aluminium windows, sills and doors (PPC finish)
7. Aluminium copings (PPC finish)
8. Metal balustrading and fascia to balcony with hardwood handrail
9. Recessed brick panel
10. Steel gates (PPC finish)
11. Metal louvred panels and doors (PPC finish)
12. Translucent glass
13. Timber louvre sliding screens in PPC aluminium frames
14. Square section rain water pipes (PPC finish)



1. Canal Elevation



2. Georgiana Street Elevation 1

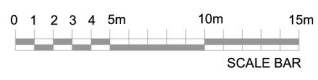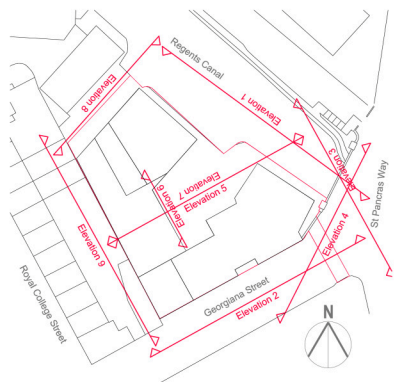

3. Georgiana Street Elevation 2



4. Georgiana Street Elevation 3

PLANNING APPLICATION ISSUE ML 24/02/17 P1
Notes Chkd Date Rev

TM Architects
Studio G05 Screenworks 22 Highbury Grove
London N5 2EF / T: 020 35671508

Bangor Wharf
London NW1 0QS

Proposed Elevations
Sheet 1

Scale : 1:200 @ A1; 1:400 @ A3

Job Ref Dwg No Rev

194 / PL12 / P1

General:


1. Do not scale from this drawing. All dimensions are millimeters unless otherwise stated.
2. This drawing is for information purposes only. Any dimensions and levels data are indicative only and subject to detailed structural and architectural design.
3. Copyright Tranter McManus Architects Ltd. This drawing not to be re-produced without the permission of the architect.
4. All areas and sizes are approximate only. Based on Ordnance Survey data only and subject to measured survey.

Elevation Key:


1. Facing brick 1
2. Facing brick 2
3. Facing brick painted white
4. Aluminium framing to reveals and solid brise soleil (PPC finish)
5. Aluminium panels (PPC finish)
6. Aluminium windows, sills and doors (PPC finish)
7. Aluminium copings (PPC finish)
8. Metal balustrading and fascia to balcony with hardwood handrail
9. Recessed brick panel
10. Steel gates (PPC finish)
11. Metal louvred panels and doors (PPC finish)
12. Translucent glass
13. Timber louvre sliding screens in PPC aluminium frames
14. Square section rain water pipes (PPC finish)



5. Courtyard Elevation 1

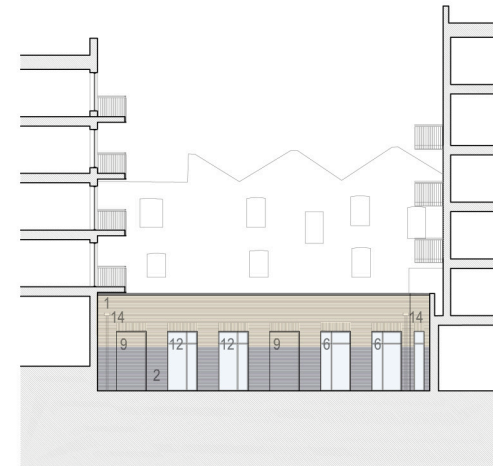

6. Courtyard Elevation 2

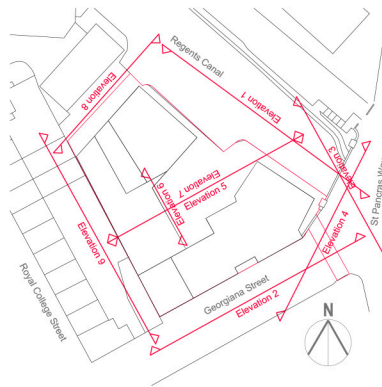

7. Courtyard Elevation 3

PLANNING APPLICATION ISSUE ML 24/02/17 P1
Notes Chkd Date Rev

TM Architects
Studio G05 Screenworks 22 Highbury Grove
London N5 2EF / T: 020 35671508

Bangor Wharf
London NW1 0QS

Proposed Elevations
Sheet 2

Scale : 1:200 @ A1; 1:400 @ A3

Job Ref Dwg No Rev

194 / PL13 / P1

General:


1. Do not scale from this drawing. All dimensions are millimeters unless otherwise stated.
2. This drawing is for information purposes only. Any dimensions and levels data are indicative only and subject to detailed structural and architectural design.
3. Copyright Tranter McManus Architects Ltd. This drawing not to be re-produced without the permission of the architect.
4. All areas and sizes are approximate only. Based on Ordnance Survey data only and subject to measured survey.

Elevation Key:

1. Facing brick 1
2. Facing brick painted white
3. Facing brick painted white
4. Aluminium framing to reveals and solid brise soleil (PPC finish)
5. Aluminium panels (PPC finish)
6. Aluminium windows, sills and doors (PPC finish)
7. Aluminium copings (PPC finish)
8. Metal balustrading and fascia to balcony with hardwood handrail
9. Recessed brick panel
10. Steel gates (PPC finish)
11. Metal louvred panels and doors (PPC finish)
12. Translucent glass
13. Timber louvre sliding screens in PPC aluminium frames
14. Square section rain water pipes (PPC finish)



8. North West facing Elevation

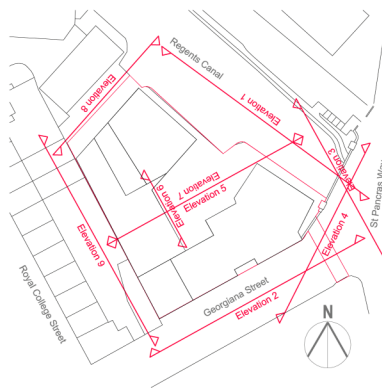

9. South West facing Elevation

PLANNING APPLICATION ISSUE ML 24/02/17 P1
Notes Chkd Date Rev

TM Architects
Studio G05 Screenworks 22 Highbury Grove
London N5 2EF / T: 020 35671508

Bangor Wharf
London NW1 0QS

Proposed Elevations
Sheet 3


Scale : 1:200 @ A1; 1:400 @ A3

Job Ref Dwg No Rev


194 / PL14 / P1

General:


1. Do not scale from this drawing. All dimensions are millimeters unless otherwise stated.
2. This drawing is for information purposes only. Any dimensions and levels data are indicative only and subject to detailed structural and architectural design.
3. Copyright Tranter Mohan Architects Ltd. This drawing not to be re-produced without the permission of the architect.
4. All areas and sizes are approximate only. Based on Ordnance Survey data only and subject to measured survey.

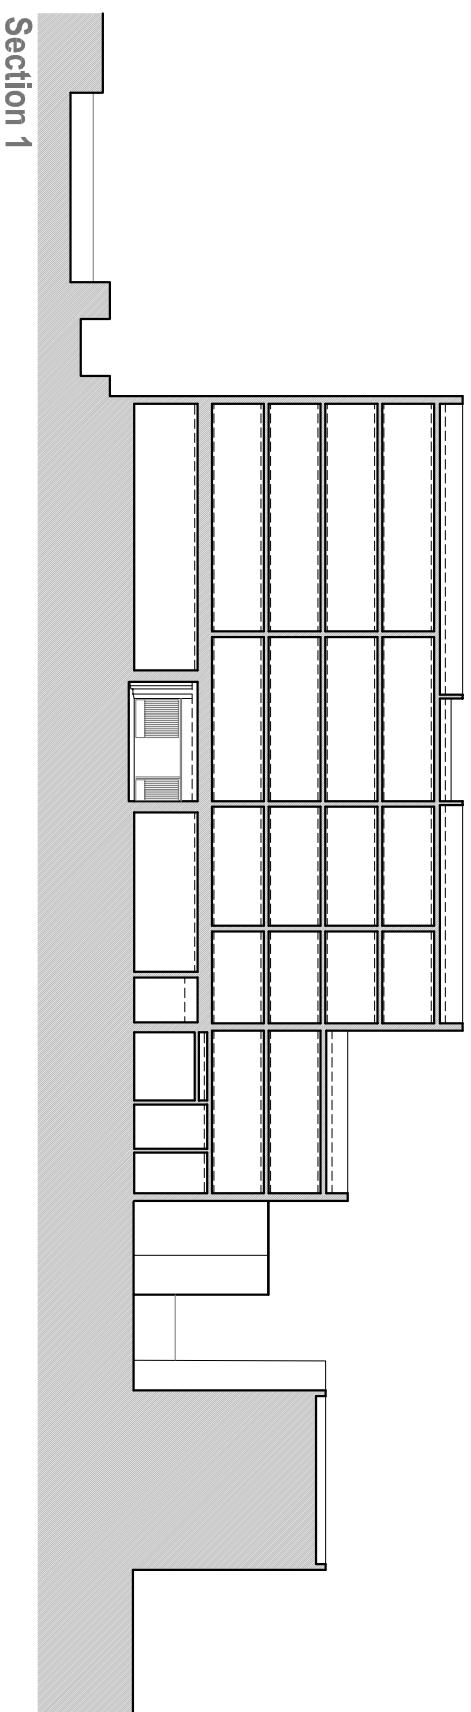



Section 1

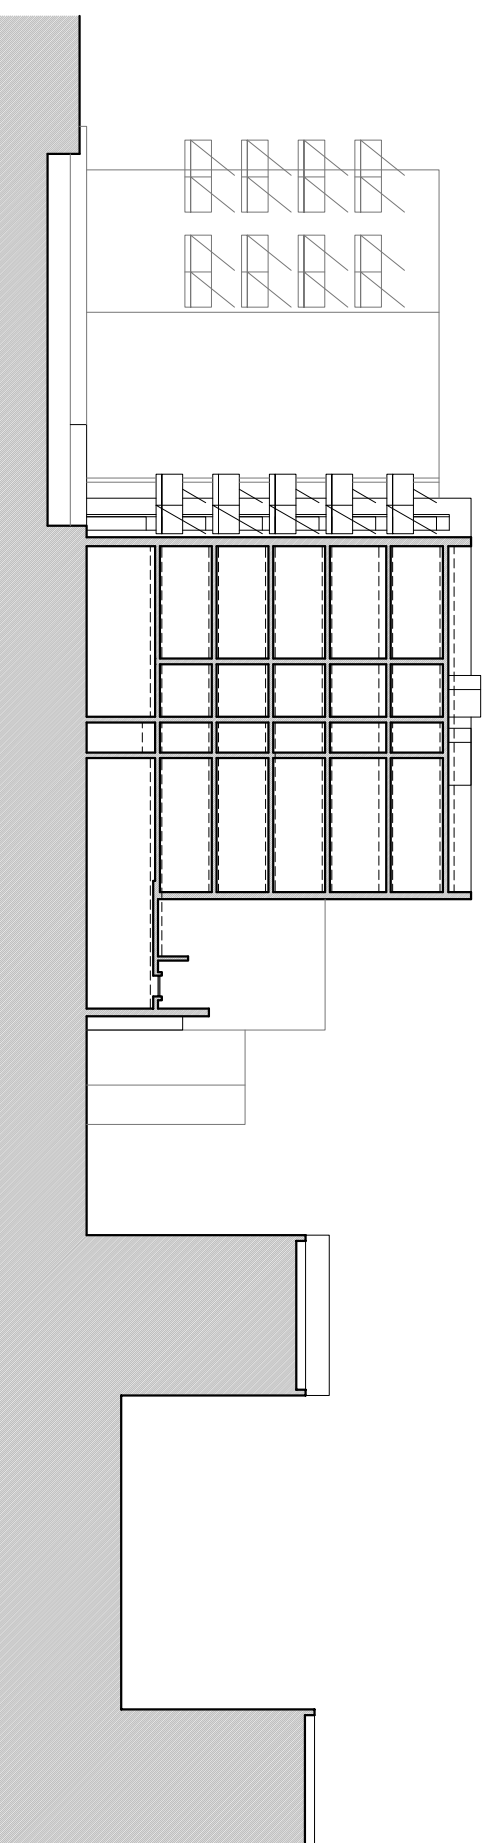

Section 2

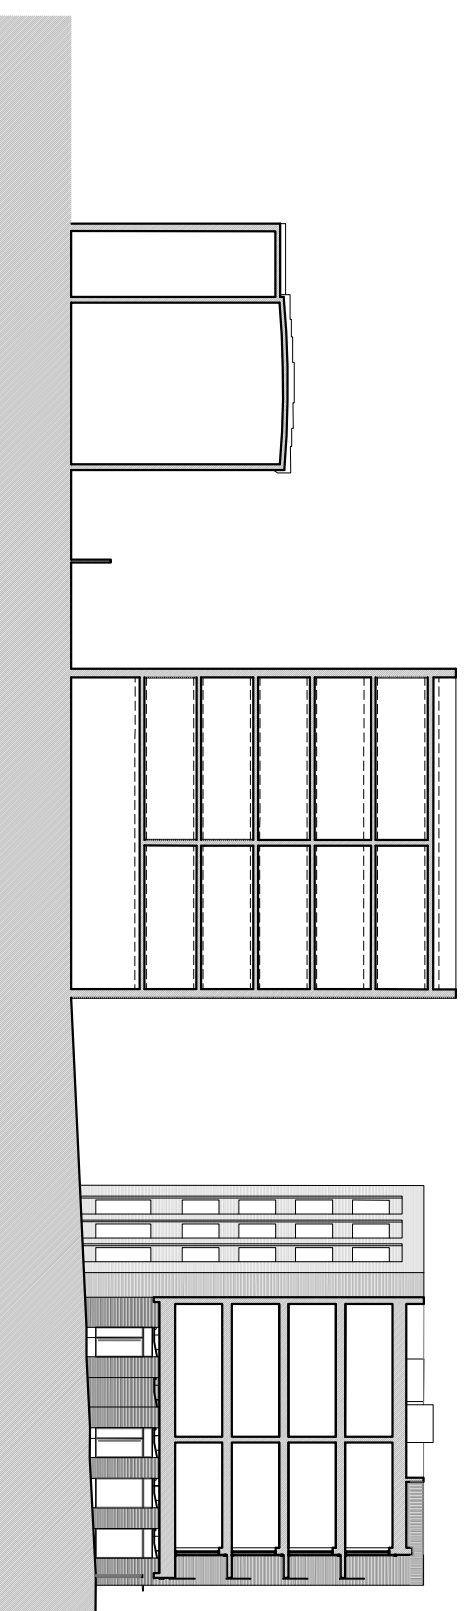

Section 3

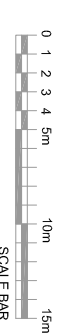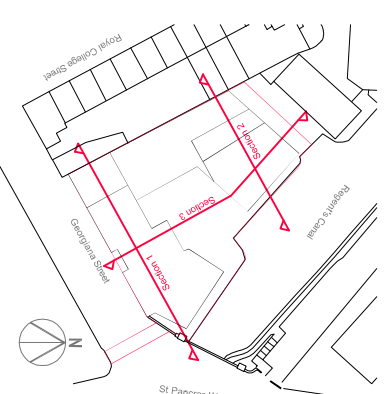

PLANNING APPLICATION/ISSUE: ML 24/02/17 P1
 Notes: CHM1 DPM Rev

TM Architects
 Studio G05 Screenworks 22 Highbury Grove
 London N5 2EF / T: 020 39671508

Bangor Wharf
 London NW1 0QS

Proposed Sections

Scale : 1:200 @ A1; 1:400 @ A3

Job Ref: Dwg No: Rev:

194 / PL15 / P1