
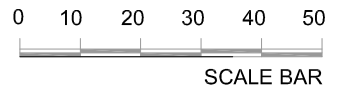


Notes

General:

1. Do not scale from this drawing. All dimensions are millimeters unless otherwise stated.
2. This drawing is for information purposes only. Any dimensions and levels data are indicative only and subject to detailed structural and architectural design.
3. Copyright Tranter McManus Architects Ltd. This drawing not to be re-produced without the permission of the architect.
4. All areas and sizes are approximate only. Based on Ordnance Survey data only and subject to measured survey.

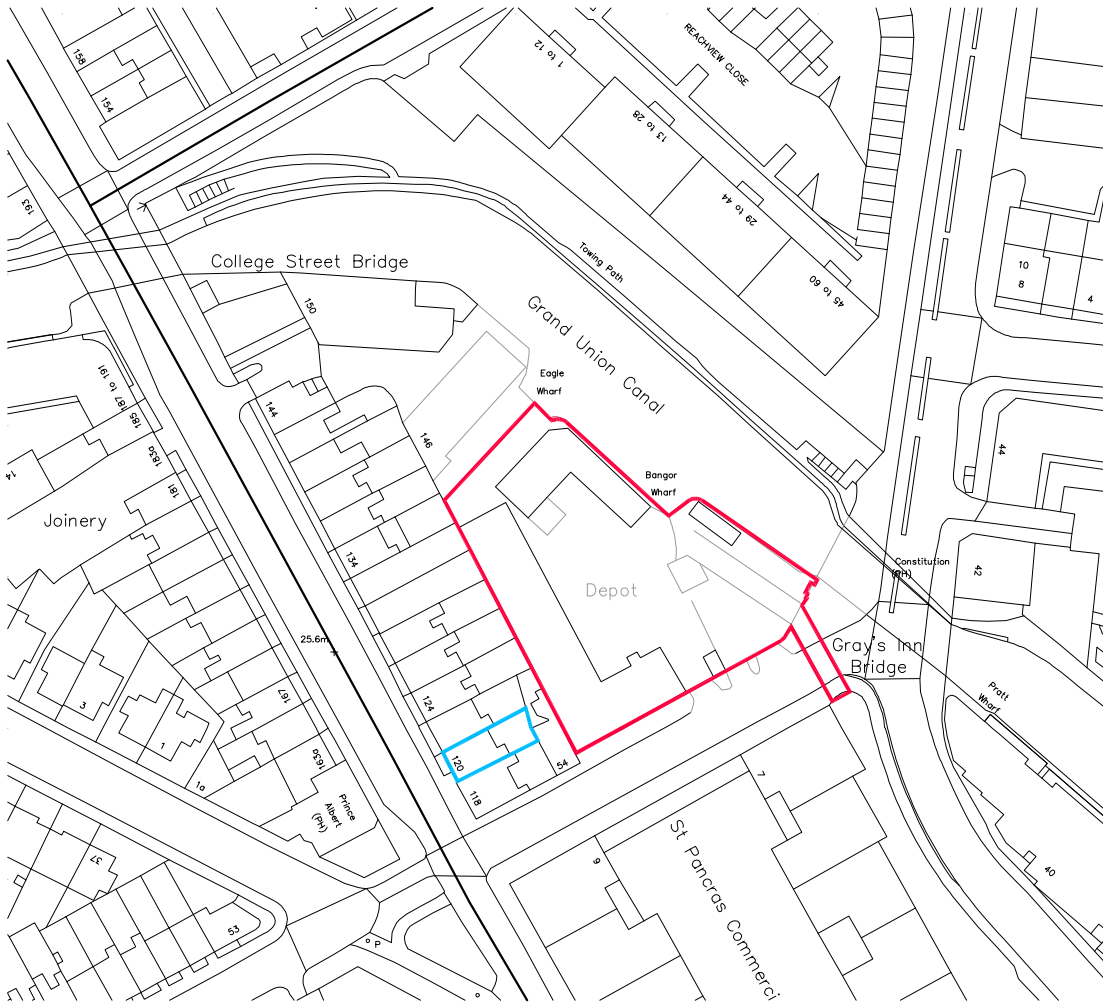

PLANNING APPLICATION ISSUE ML 24/02/17 P1
Notes Chkd Date Rev

TM Architects

Studio G05 Screenworks 22 Highbury Grove
London N5 2EF / T: 020 35671508

Bangor Wharf
London NW1 0QS

Site Location Plan

Scale : 1:1250 @ A4

Job Ref Dwg No Rev

194 / PL01 / P1