261 City Road - Marketing Suite Planter Update January 2013




PLANTERS






PLANTER

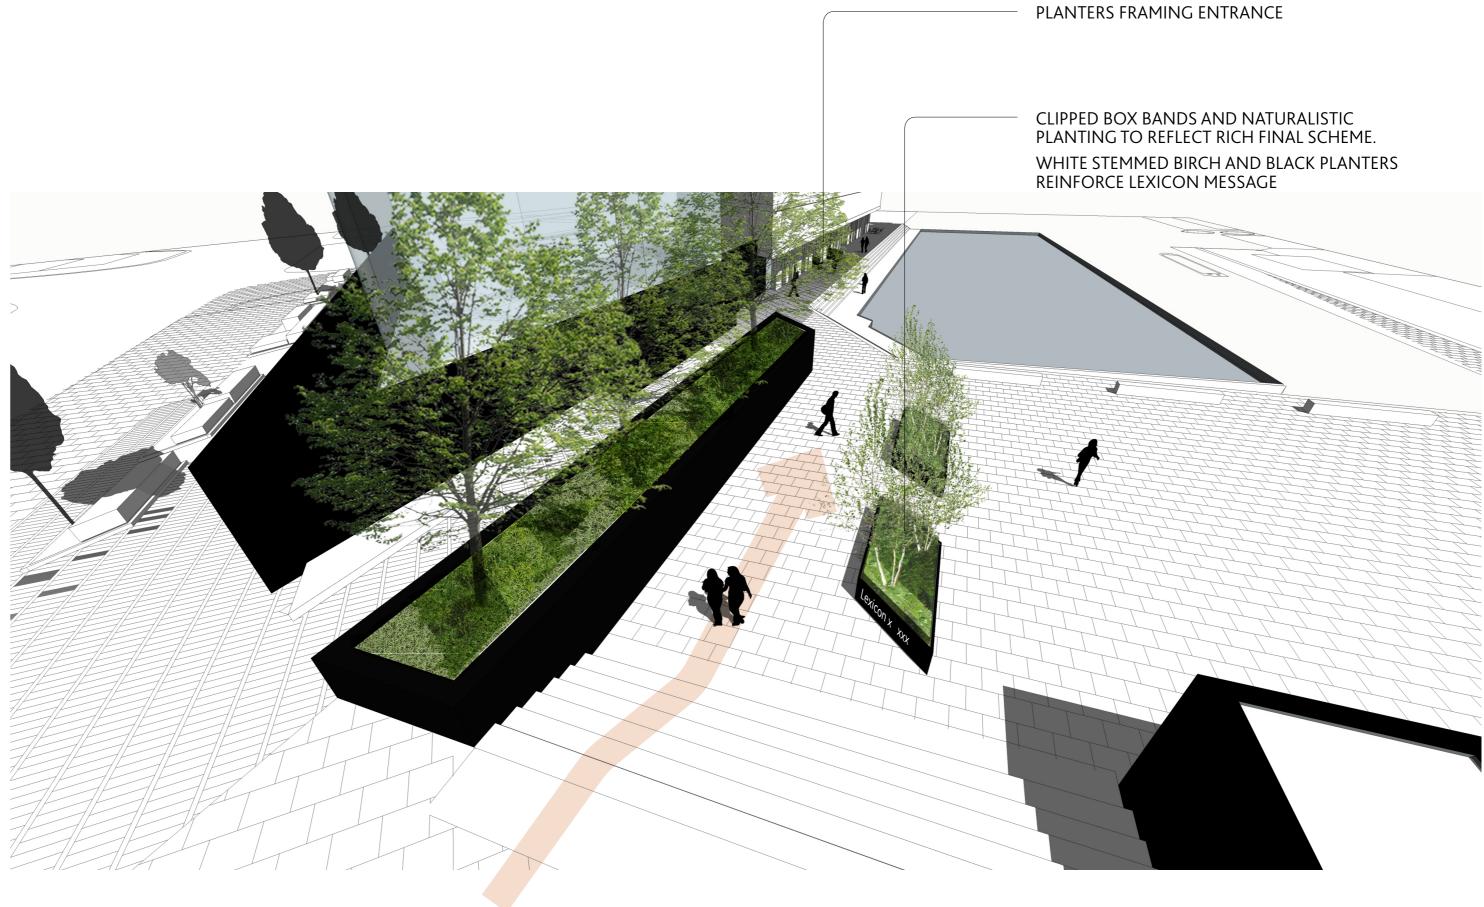


PLANTER - precedent

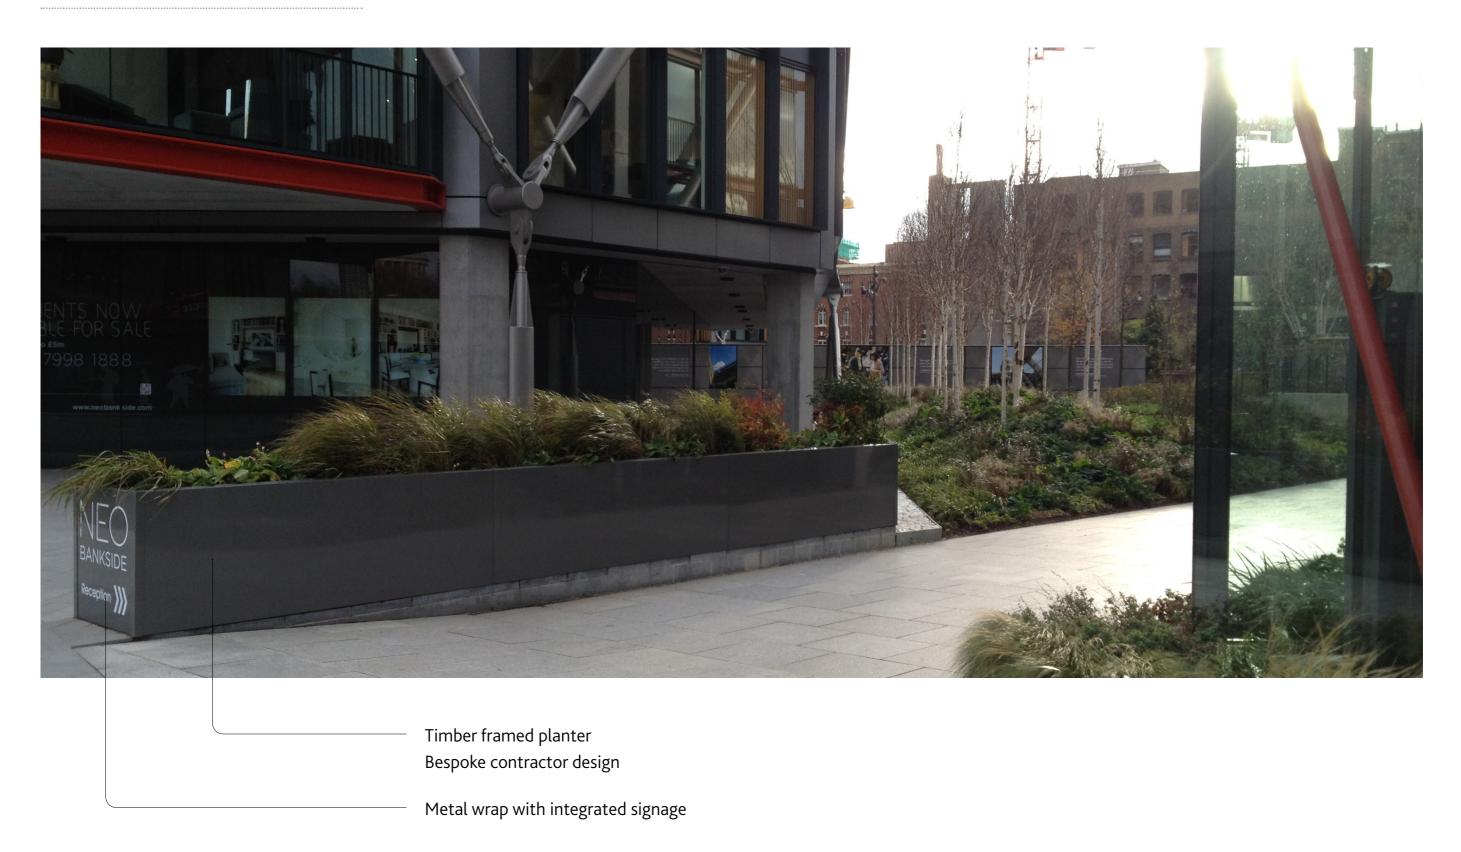

GILLESPIES

Refer to indicative detail overleaf

PLANTER - Indicative Plan and Section

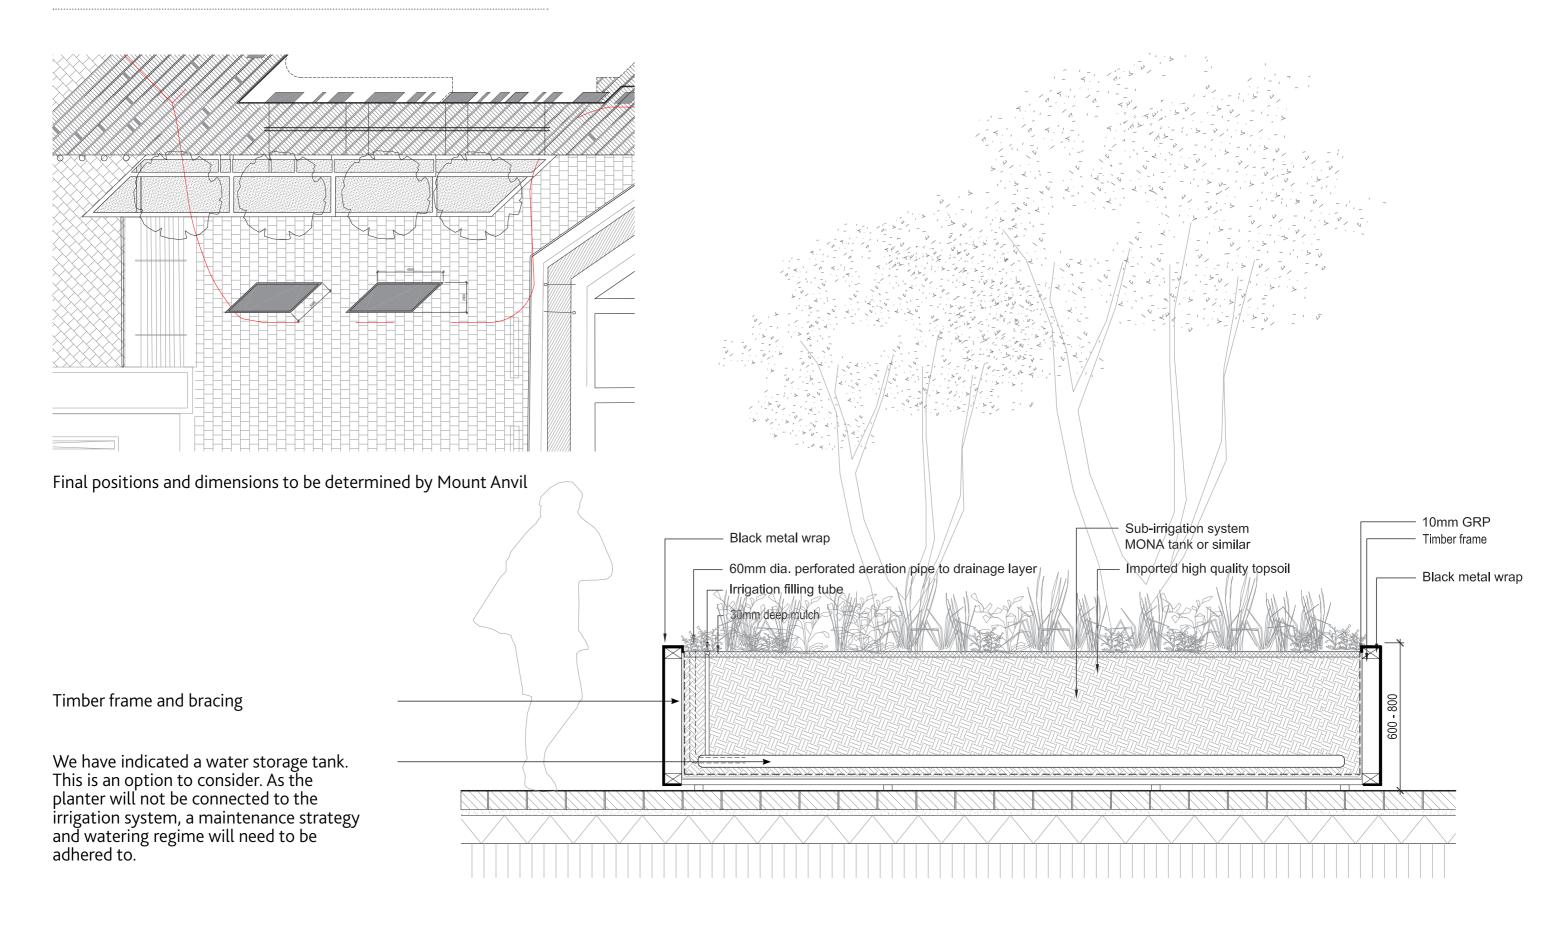

GILLESPIES

1 St John's Square London EC1M 4DH

t. 02072532929 f. 02072533900 e. design.london@gillespies.co.uk w. www.gillespies.co.uk