


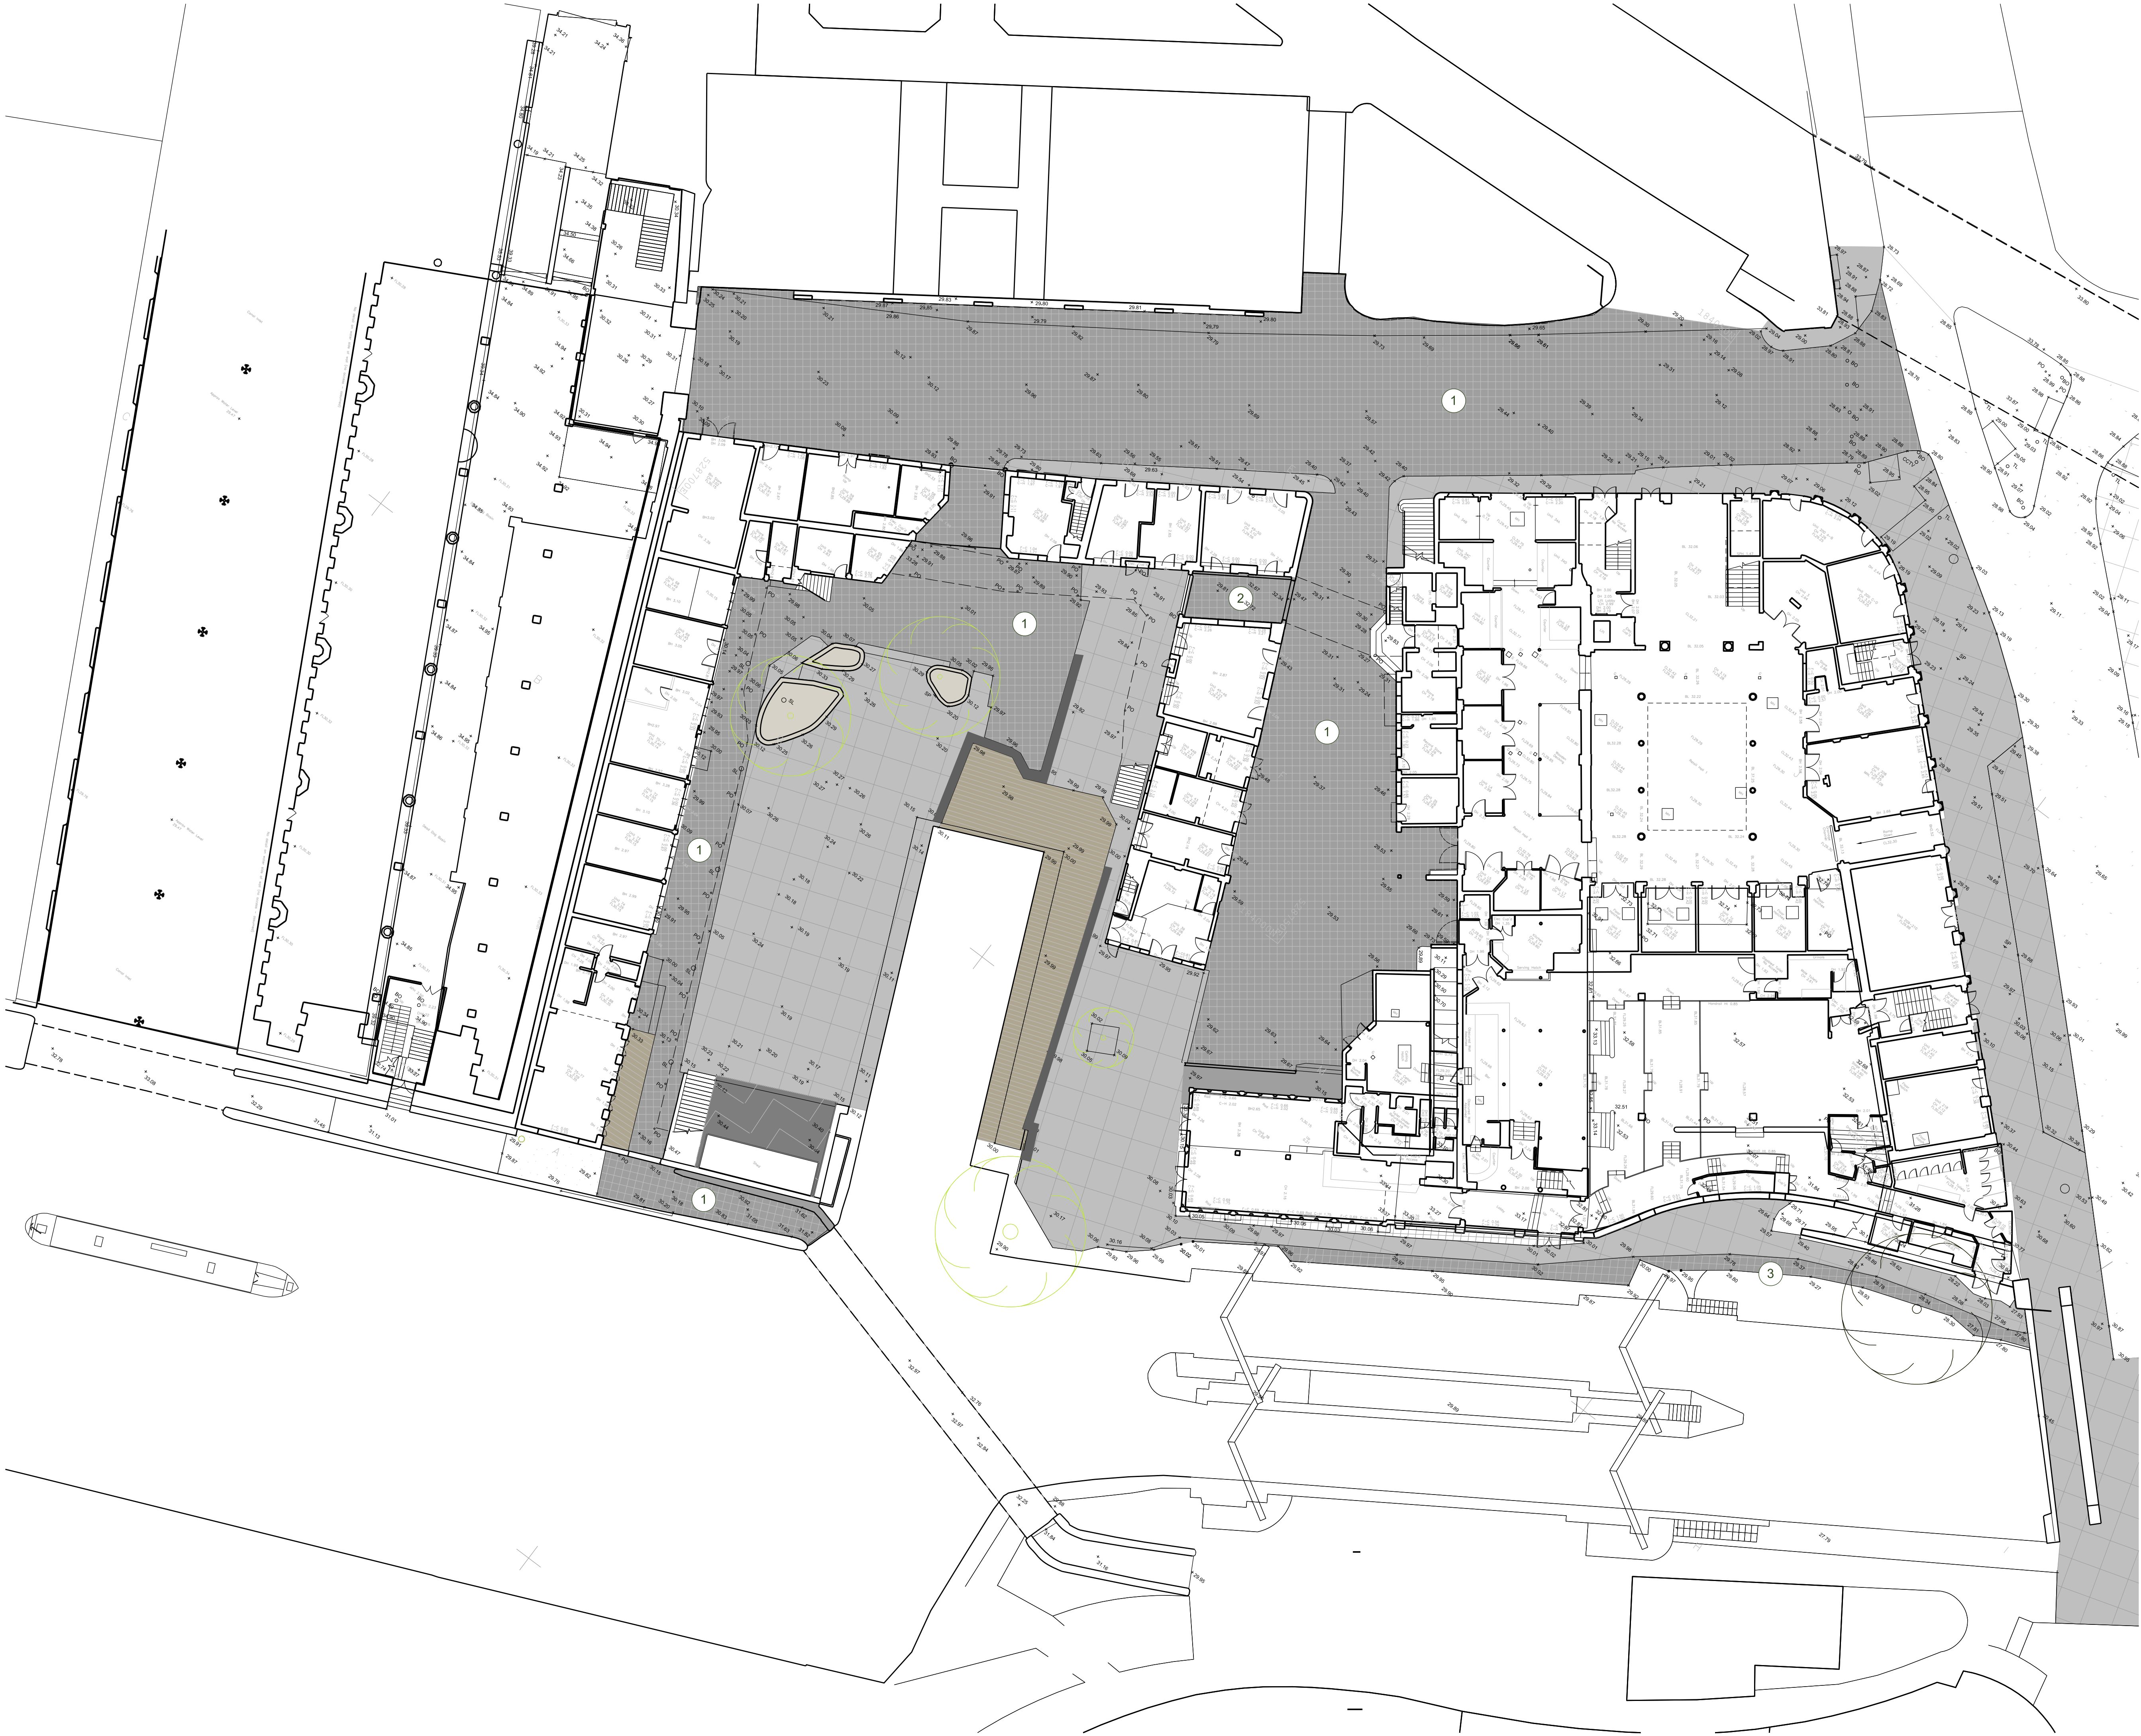


Notes
This drawing is copyright Piercy&Company.
Do not scale from this drawing.
All dimensions and levels to be checked on site by the contractor and such dimensions to be his responsibility.
Report all drawing errors, omissions and discrepancies to the Architect.
All drawings to be read in conjunction with all other consultant drawings and specifications and any other Employer's Requirement documents.
Items marked 'By Others' to be completed by Contractor.

DISCLAIMER
This document may be issued in an editable digital CAD format to enable others to use it as background information to make alterations and/or additions. In that instance the file will be accompanied by a PDF version as a record of the original file. It is for those parties making such alterations and/or additions to ensure that they make use of current background information.

Piercy&Company accepts no liability for either: any such alterations and/or additions to the background information by others; or any other changes made by others to the architectural content of the background information itself.

- Key**
- 1 Historic granite setts
 - 2 Granite setts relaid
 - 3 Contemporary granite setts
 - Stone Flags (1990's)
 - Wooden Decking (contemporary)
 - Paving (contemporary)
 - Existing Basin Stone

Rev	Date	Description
14.08.15	PLANNING ISSUE	

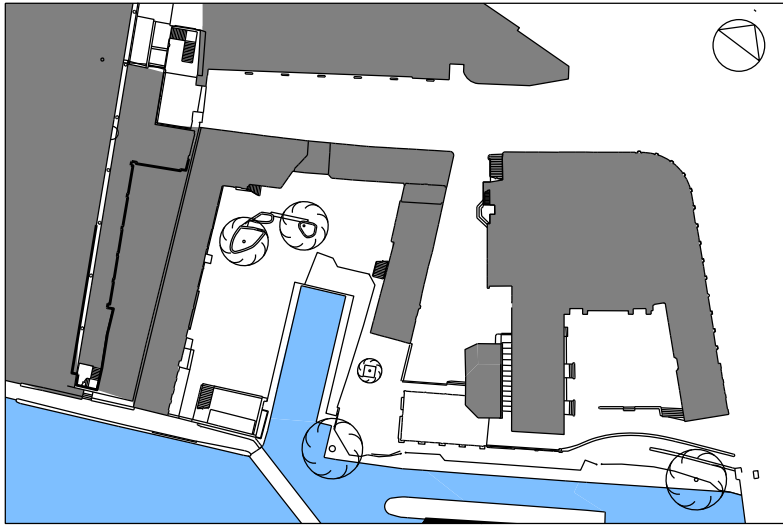

Project
Camden Lock Market

Client
Castlehaven Row Limited

Date
14.08.15

Scale
1:100 at A1
1:200 at A3

Drawing Title
Existing Lower Ground Floor
Hard Landscaping Plan

Drawn
RNH

Checked
RNH

Approved
PJJ

Drawing Status
For Information

Project	Disc	Level	Series	Dwg No.	Rev
13483	A	L00	P91	000	-

122 - 128 Arlington Road
London NW1 7HP

Telephone
*44 (0)20 7424 9611

info@piercyandco.com
www.piercyandco.com

Piercy&Company




Notes
This drawing is copyright Piercy&Company.
Do not scale from this drawing.
All dimensions and levels to be checked on site by the contractor and such dimensions to be his responsibility.
Report all drawing errors, omissions and discrepancies to the Architect.
All drawings to be read in conjunction with all other consultant drawings and specifications and any other Employer's Requirement documents.
Items marked 'By Others' to be completed by Contractor.

DISCLAIMER
This document may be issued in an editable digital CAD format to enable others to use it as background information to make alterations and/or additions. In that instance the file will be accompanied by a PDF version as a record of the original file. It is for those parties making such alterations and/or additions to ensure that they make use of current background information.
Piercy&Company accepts no liability for either: any such alterations and/or additions to the background information by others; or any other changes made by others to the architectural content of the background information itself.

Key

- Granite setts retained, refurbished and relaid
- Granite baulks (accessible route)
- Existing basin stones retained
- Wooden Decking (existing retained)


Rev	Date	Description
	14.08.15	PLANNING ISSUE

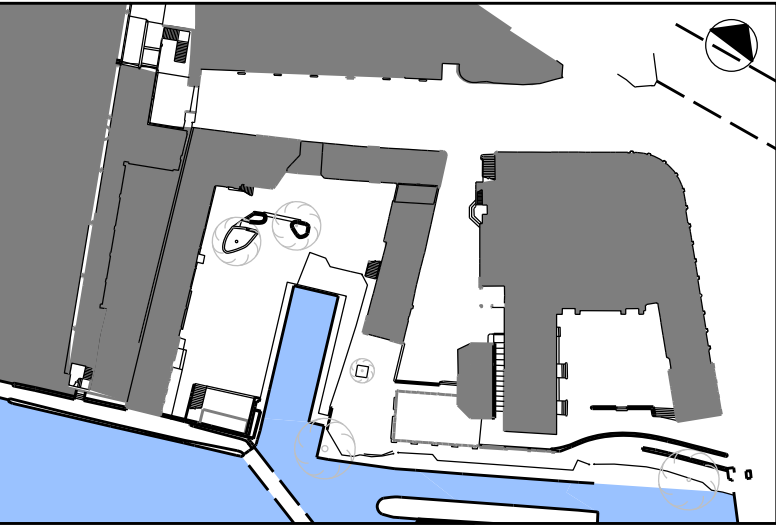

Project Camden Lock Market	
Client Castlehaven Row Limited	
Date 14.08.15	Scale 1:200 at A1 1:400 at A3
Drawing Title Proposed Ground Floor Hard Landscape Plan	
Drawn AB	Checked RNH
Approved PJJ	
Drawing Status For Information	
Project 13483	Disc Level A L00
Series P91	Dwg No. 100
Rev -	

122 - 128 Arlington Road
London NW1 7HP
info@piercyandco.com
www.piercyandco.com
Telephone
*44 (0)20 7424 9611

Piercy&Company

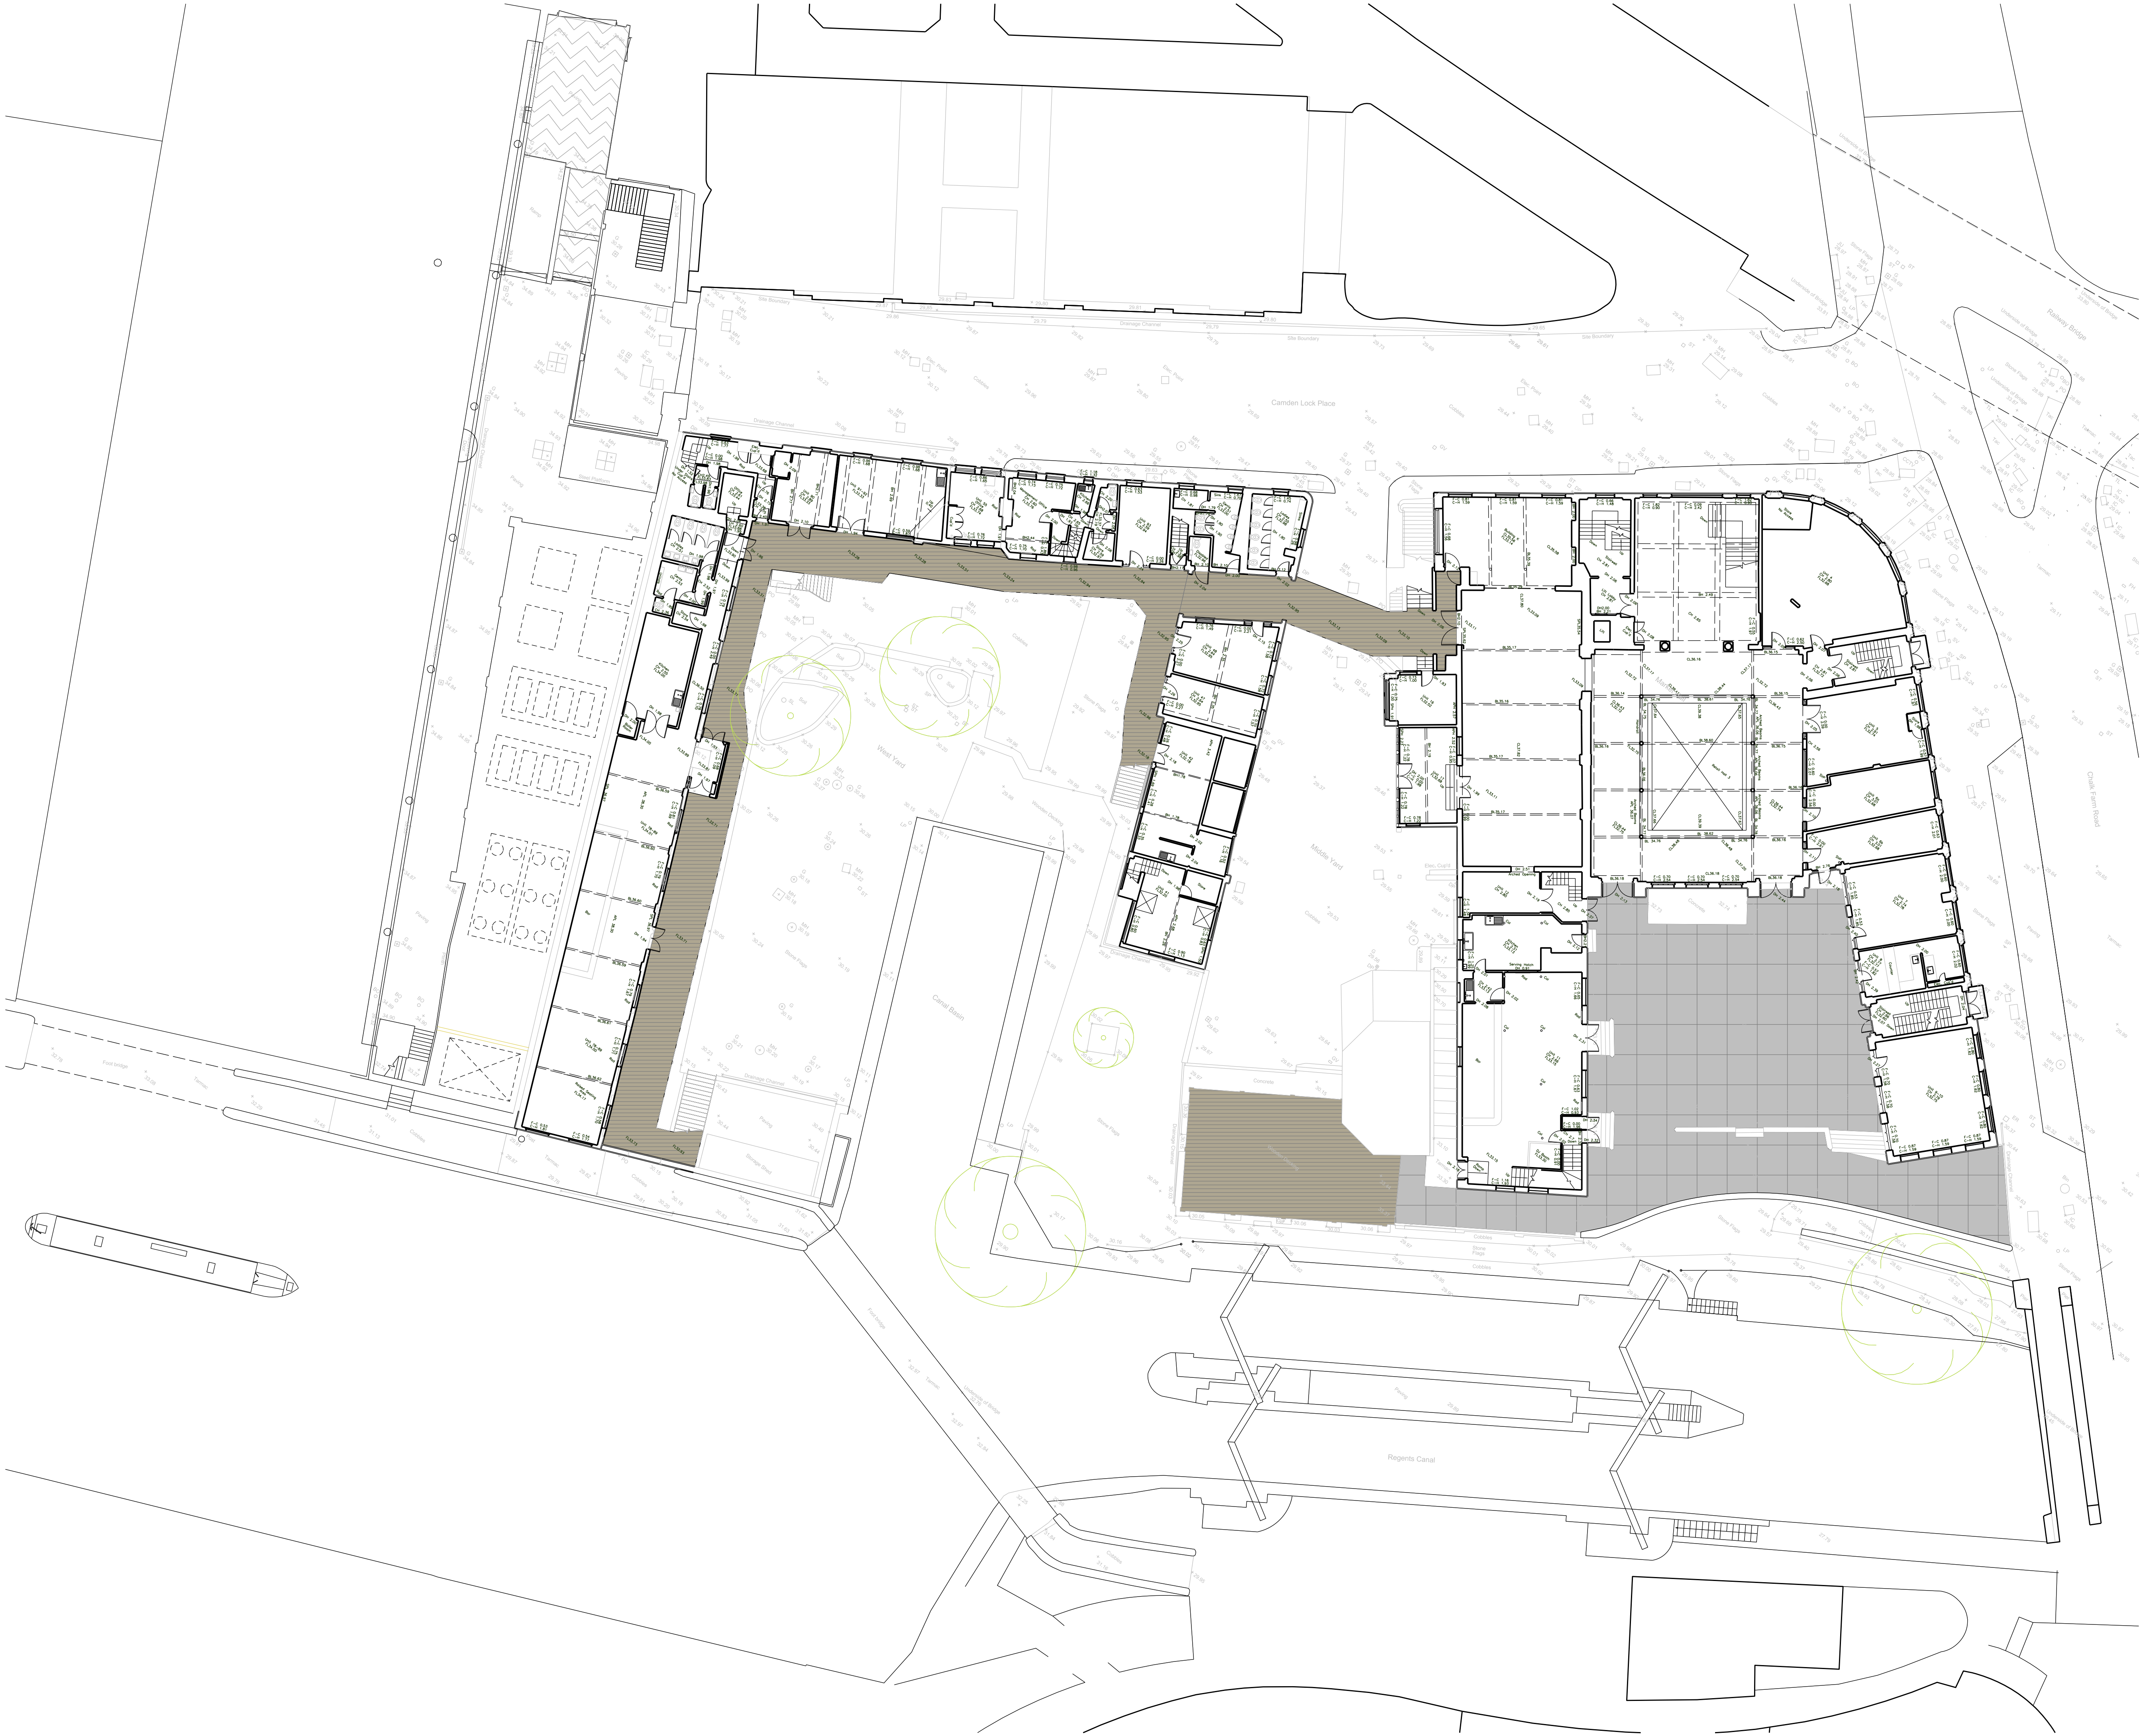

Notes
This drawing is copyright Piercy&Company.
Do not scale from this drawing.
All dimensions and levels to be checked on site by the contractor and such dimensions to be his responsibility.
Report all drawing errors, omissions and discrepancies to the Architect.
All drawings to be read in conjunction with all other consultant drawings and specifications and any other Employer's Requirement documents.
Items marked 'By Others' to be completed by Contractor.

DISCLAIMER
This document may be issued in an editable digital CAD format to enable others to use it as background information to make alterations and/or additions. In that instance the file will be accompanied by a PDF version as a record of the original file. It is for those parties making such alterations and/or additions to ensure that they make use of current background information.


Piercy&Company accepts no liability for either: any such alterations and/or additions to the background information by others; or any other changes made by others to the architectural content of the background information itself.

Key

 Stone Flags

 Wooden Decking

Rev	Date	Description
-	14.08.15	PLANNING ISSUE

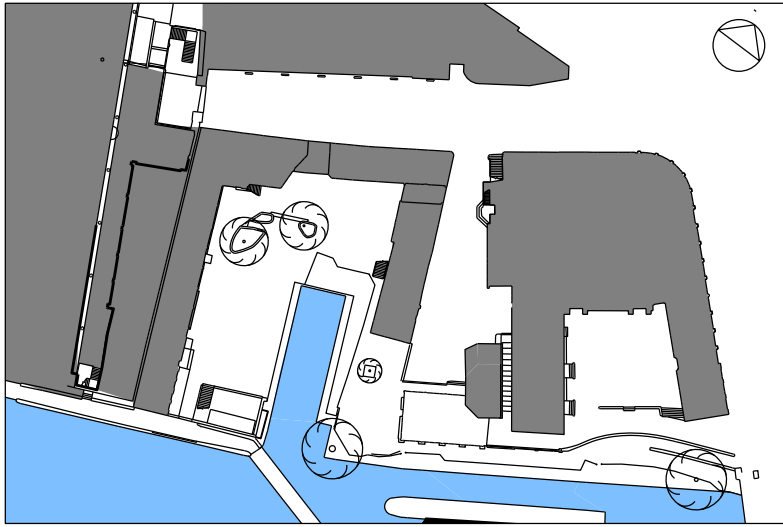

Project
Camden Lock Market

Client
Castlehaven Row Limited

Date
14.08.15

Scale
1:100 at A1
1:200 at A3

Drawing Title
Existing Upper Ground Floor
Hard Landscaping Plan


Drawn
RNH

Checked
RNH

Approved
PJJ

Drawing Status
For Information

Project	Disc	Level	Series	Dwg No.	Rev
13483	A	L01	P91	001	-

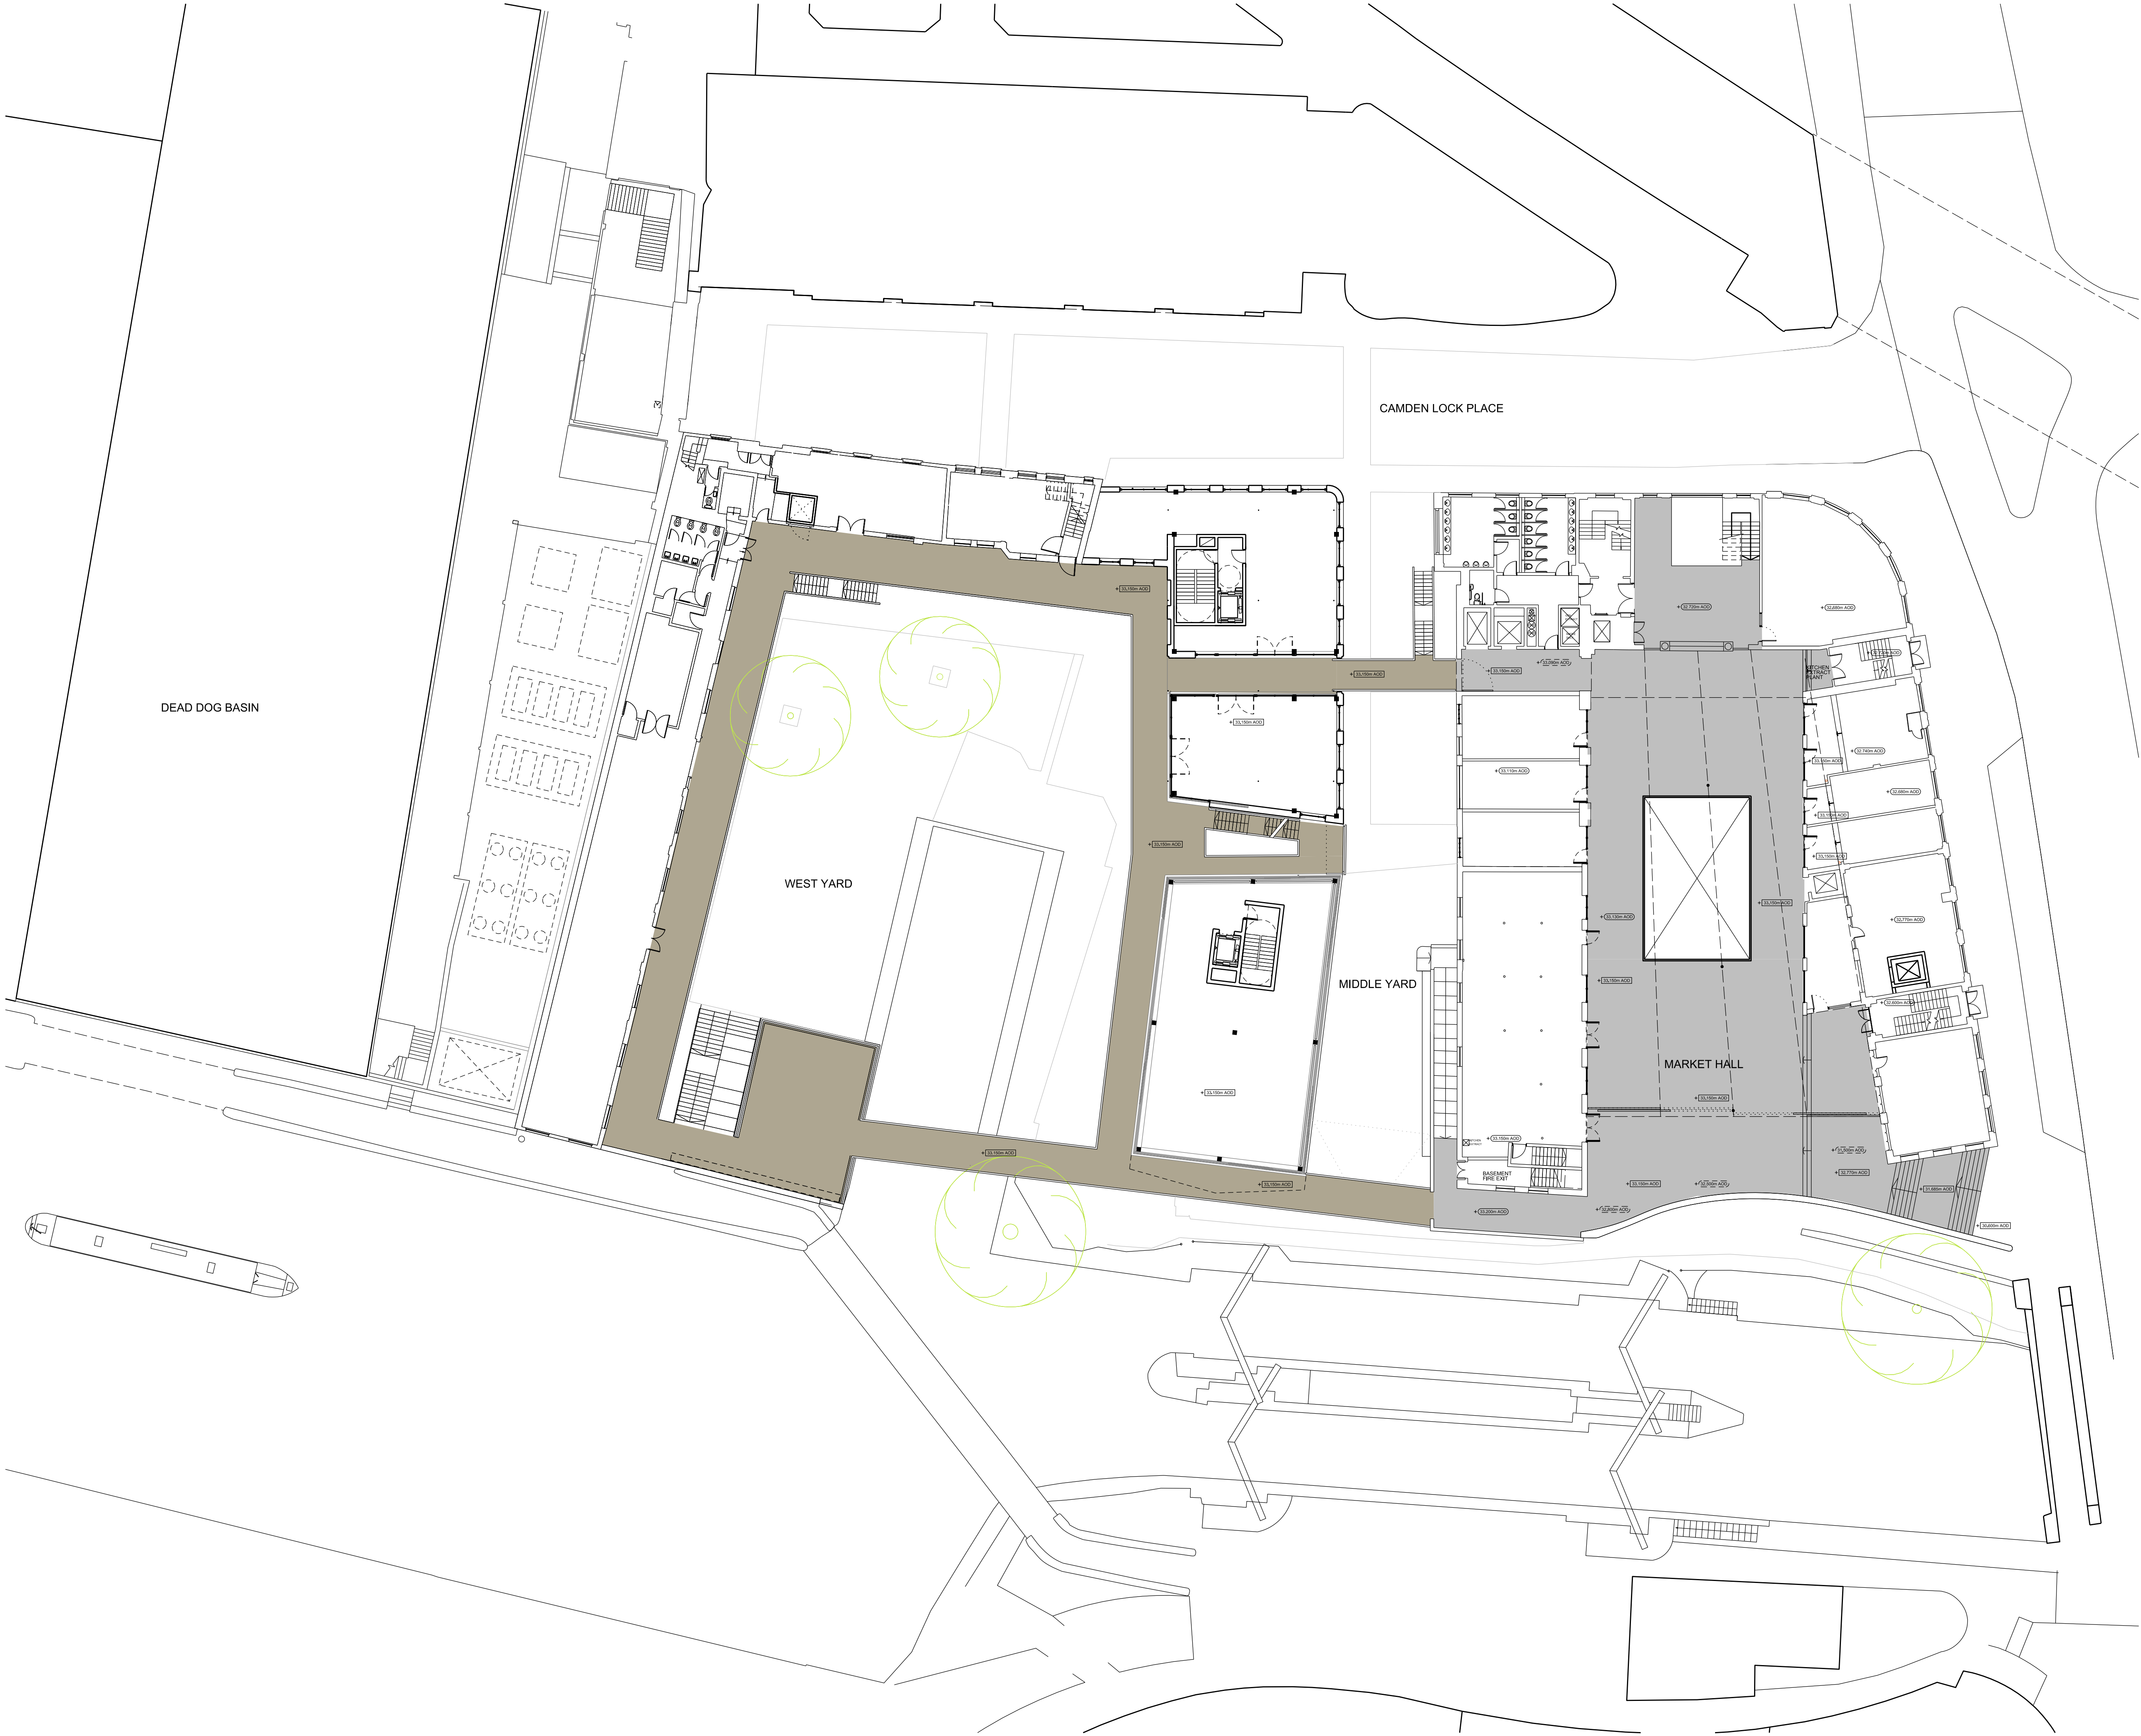

Notes
This drawing is copyright Piercy&Company.
Do not scale from this drawing.
All dimensions and levels to be checked on site by the contractor and such dimensions to be his responsibility.
Report all drawing errors, omissions and discrepancies to the Architect.
All drawings to be read in conjunction with all other consultant drawings and specifications and any other Employer's Requirement documents.
Items marked 'By Others' to be completed by Contractor.


DISCLAIMER
This document may be issued in an editable digital CAD format to enable others to use it as background information to make alterations and/or additions. In that instance the file will be accompanied by a PDF version as a record of the original file. It is for those parties making such alterations and/or additions to ensure that they make use of current background information.
Piercy&Company accepts no liability for either: any such alterations and/or additions to the background information by others; or any other changes made by others to the architectural content of the background information itself.

Key

Granite surface

Wooden Decking

Rev	Date	Description
-	14.08.15	PLANNING ISSUE

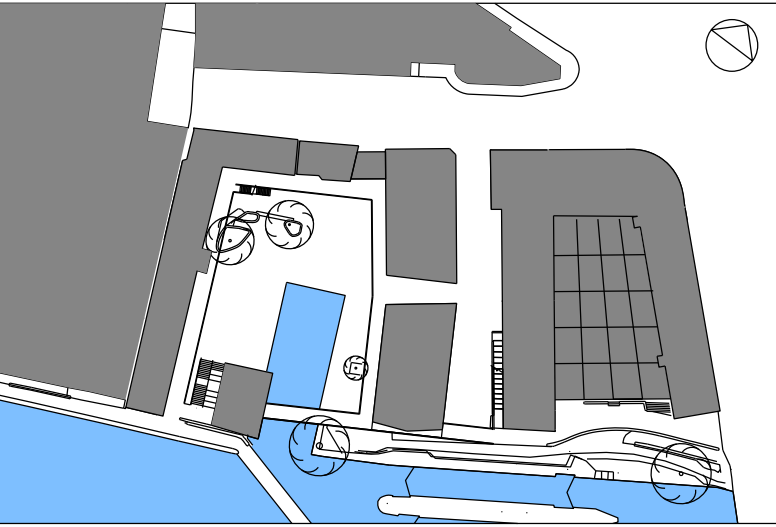

Project Camden Lock Market	
Client Castlehaven Row Limited	
Date 14.08.15	Scale 1:200 at A1 1:400 at A3
Drawing Title Proposed Upper Ground Floor Hard Landscaping Plan	
Drawn RNH	Checked RNH
Approved PJJ	
Drawing Status For Information	
Project 13483	Disc Level Series Dwg No. Rev A L01 P91 101 -

122 - 128 Arlington Road
London NW1 7HP
Telephone
*44 (0)20 7424 9611

info@piercyandco.com
www.piercyandco.com

Piercy&Company