


KEY

----- Customer Journey

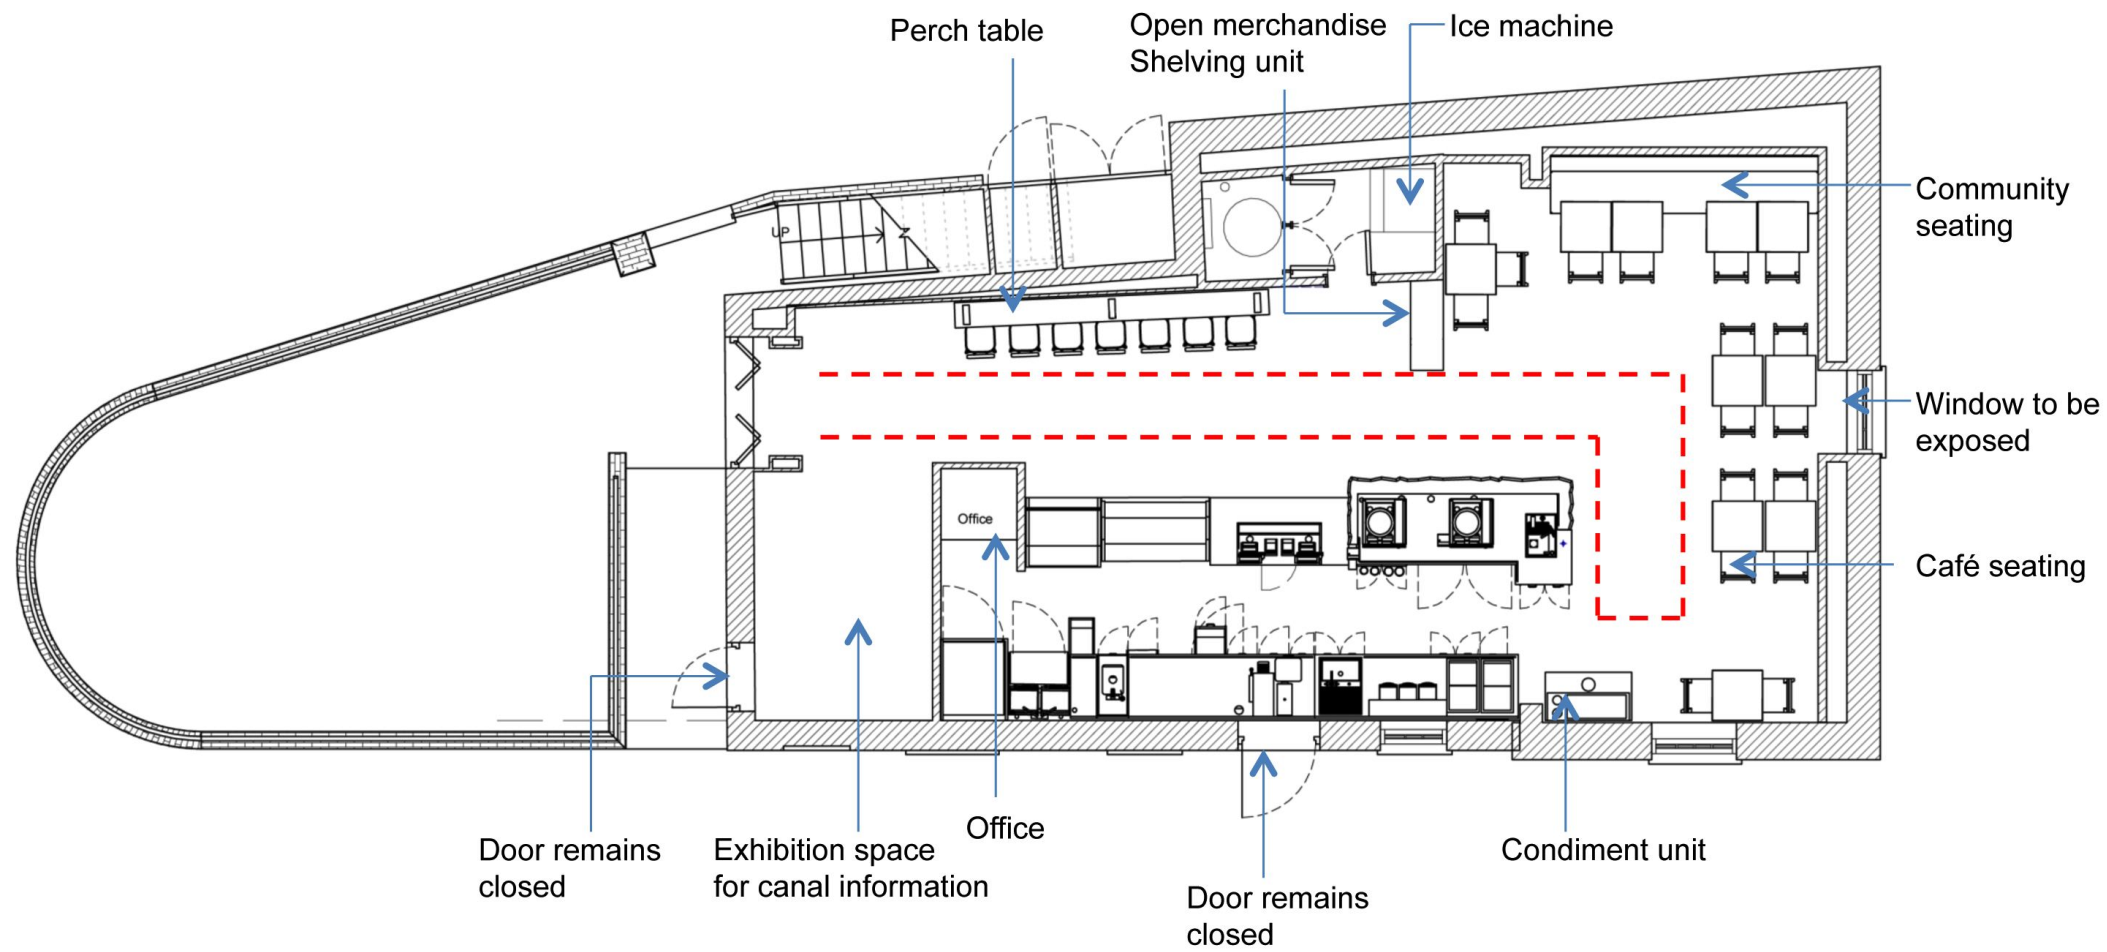

Ground Floor Layout Plan

STORE SUMMARY	
ADDRESS:	Lock Keepers Cottage, 289 Camden High Street
STORE NO:	12372
TYPE:	Major
SQ FOOTAGE:	910 sq ft
PROPOSED CONCEPT:	Regional Modern
SEATING COVERS EXISTING:	35 internal, 61 external
SEATING COVERS PROPOSED:	28 internal, 61 external

Lockkeepers Cottage,
Suffolk Wharf,
Camden

Ground Floor Layout Plan

Starbucks Coffee Company (UK) Ltd

www.pegasuspg.co.uk
Team JRT/CEL
20th December 2012
NTS @A3



BRS.0102_03-1b